


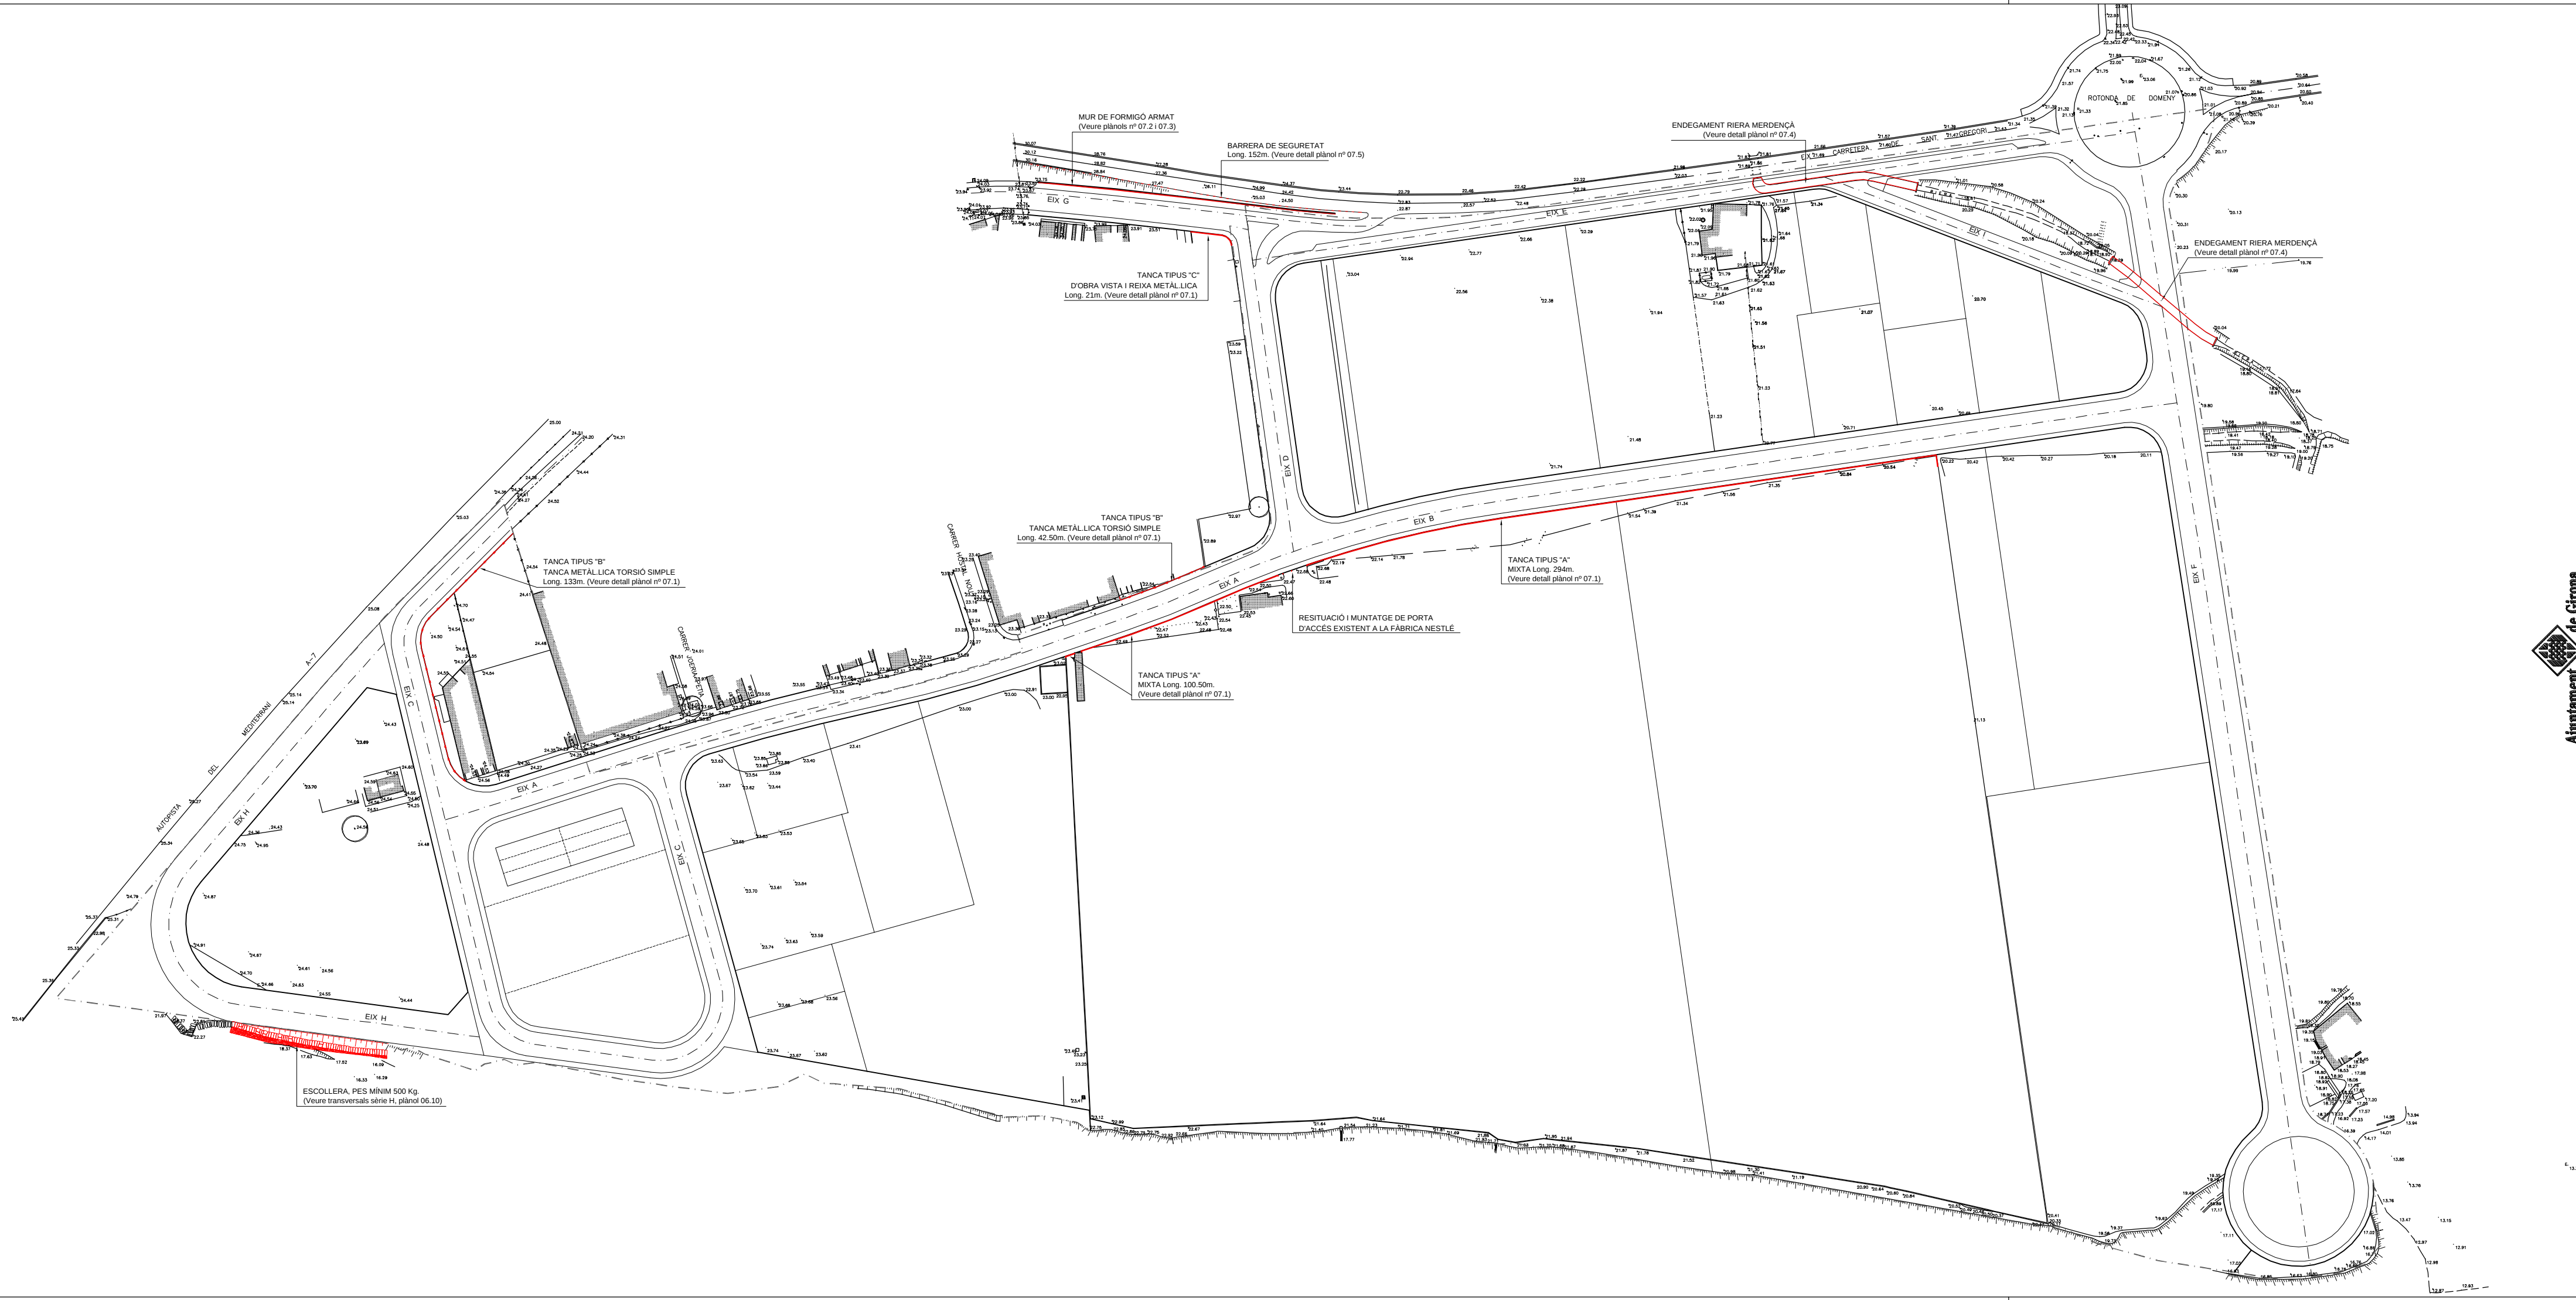

PLA ESPECIAL DE MILLORA URBANA U.A. TORROELLA-NESTLÉ

P-07.0

27 DE 65

PROPOSTA
OBRES COMPLEMENTÀRIES I RECONSTRUCCIONS
PLANTA GENERAL

GIRONA, JUNY DE L'ANY 2003

ESCALA 1:2000

SERVEIS TÈCNICS MUNICIPALS

[illegible]

PERFILS TRANSVERSALS
ESCALA 1:100

M10
D: 13.04 m²
T: 7.95 m²

M9
D: 0.79 m²
T: -

M8
D: 1.51 m²
T: -

M7
D: 10.33 m²
T: 13.41 m²

M6
D: 12.57 m²
T: 8.52 m²

M5
D: 12.25 m²
T: 8.02 m²

M4
D: 13.04 m²
T: 7.73 m²

M3
D: 14.28 m²
T: 7.95 m²

M2
D: 9.96 m²
T: 7.21 m²

M1
D: 11.67 m²
T: 6.77 m²










ENDEGAMENT RIERA

Technical drawing of a rectangular frame structure, showing dimensions and reinforcement details. The overall dimensions are 3.00 m by 2.00 m. The drawing includes reinforcement bars (Ø 12, Ø 10, Ø 16) and stirrups (Ø 12 cada 20 cm, Ø 10 cada 15 cm, Ø 16 cada 20 cm). The structure is shown in a perspective view with a cross-section detail on the right side.

Dimensions and Reinforcement Details:

- Overall width: 3.00 m
- Overall height: 2.00 m
- Reinforcement bars: 3 Ø 12 (top and bottom corners)
- Stirrups: Ø 12 cada 20 cm (top and bottom edges)
- Internal reinforcement: Ø 12 cada 15 cm (vertical), Ø 10 cada 15 cm (horizontal)
- Bottom reinforcement: Ø 12 cada 20 cm (left), Ø 16 cada 20 cm (right)
- Clearance: 0.20 m (bottom left), 0.30 m (bottom right)
- Internal width: 3.00 m
- Internal height: 2.00 m


A 3D perspective diagram of a rectangular box. The top surface is labeled 'A' in the center. The front-left vertical edge is labeled 'B' near the bottom. The bottom-right horizontal edge is labeled 'B' near the corner.

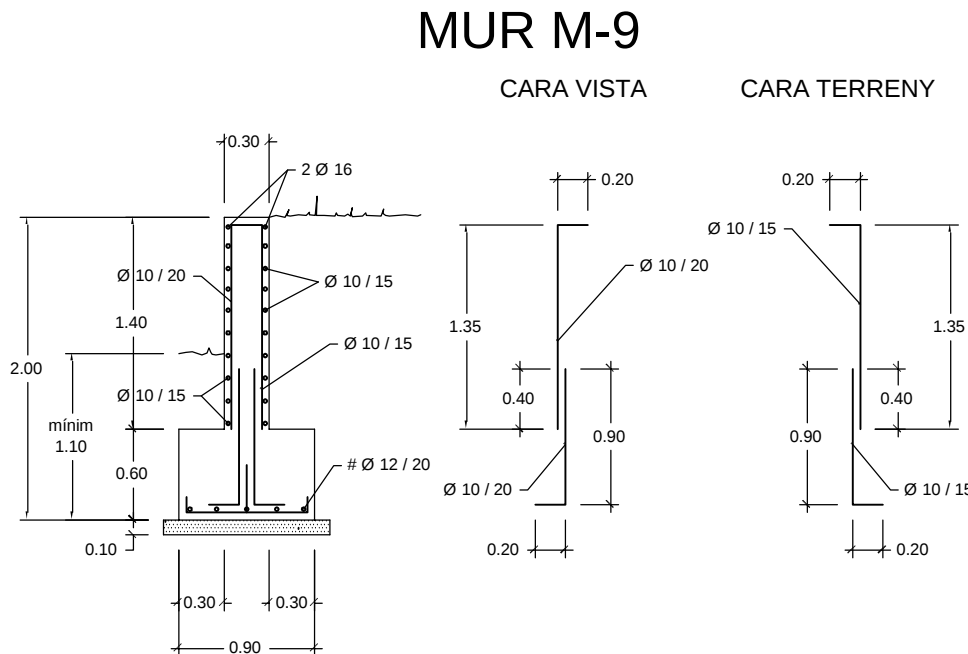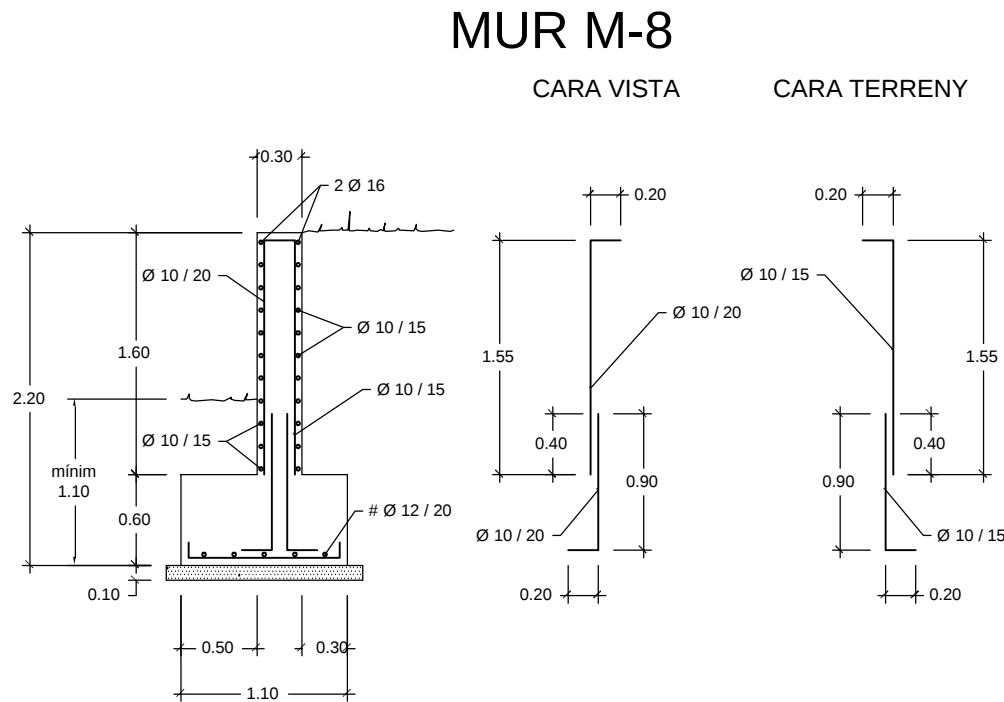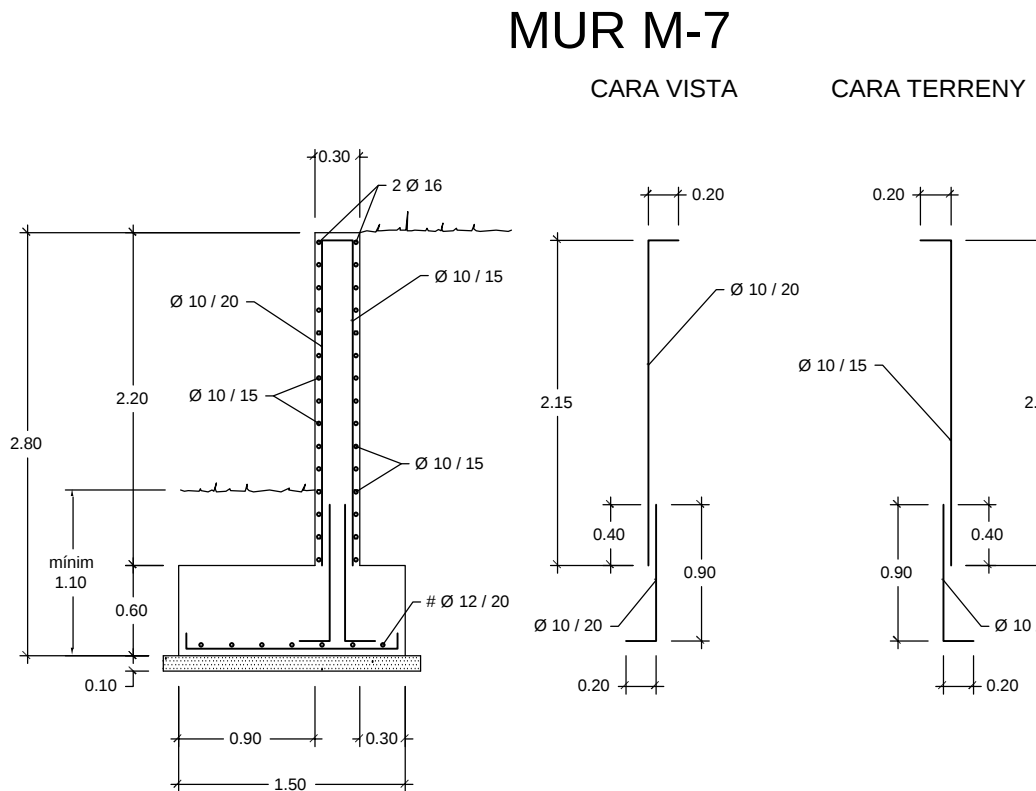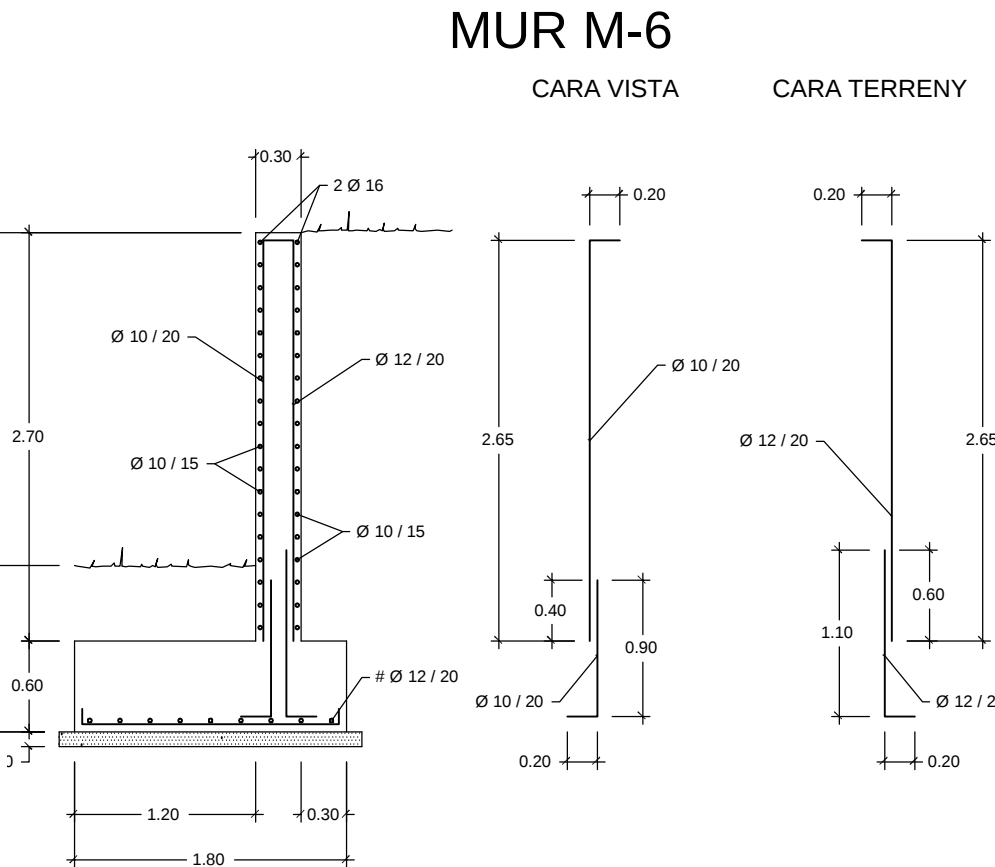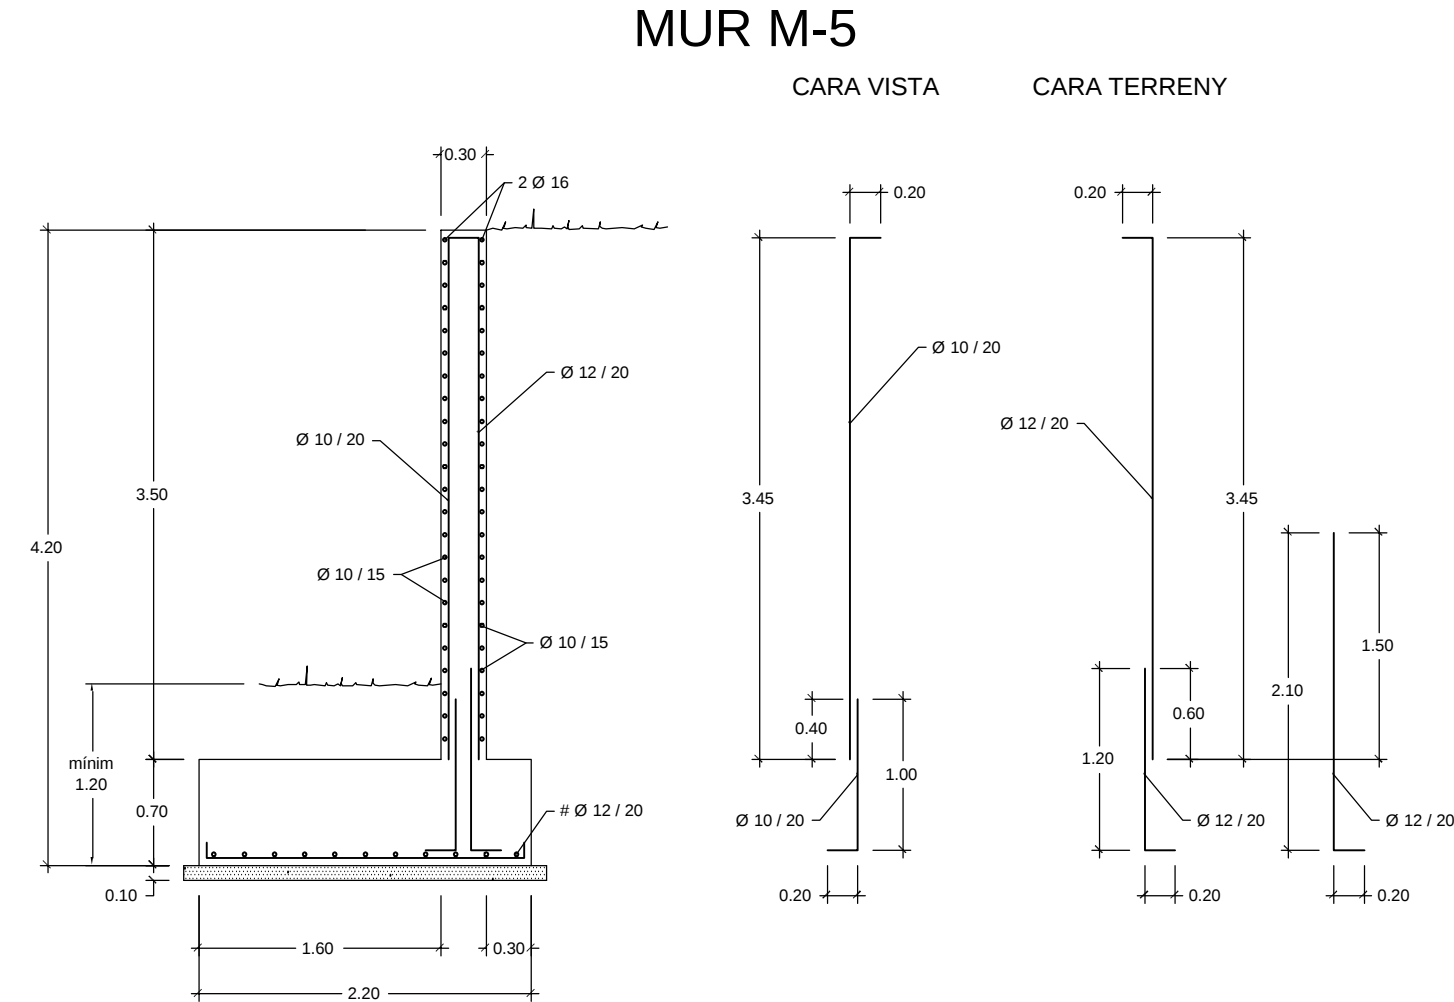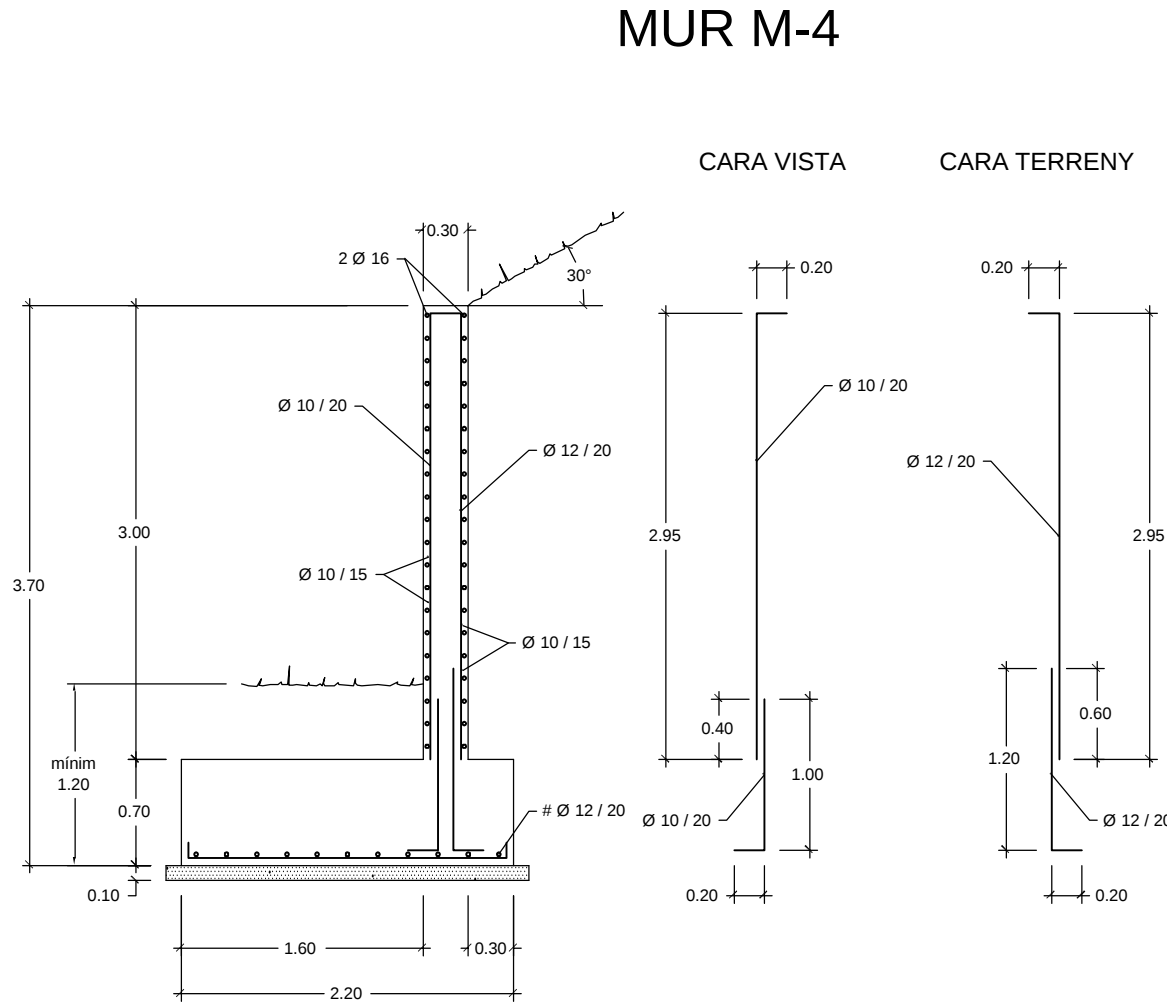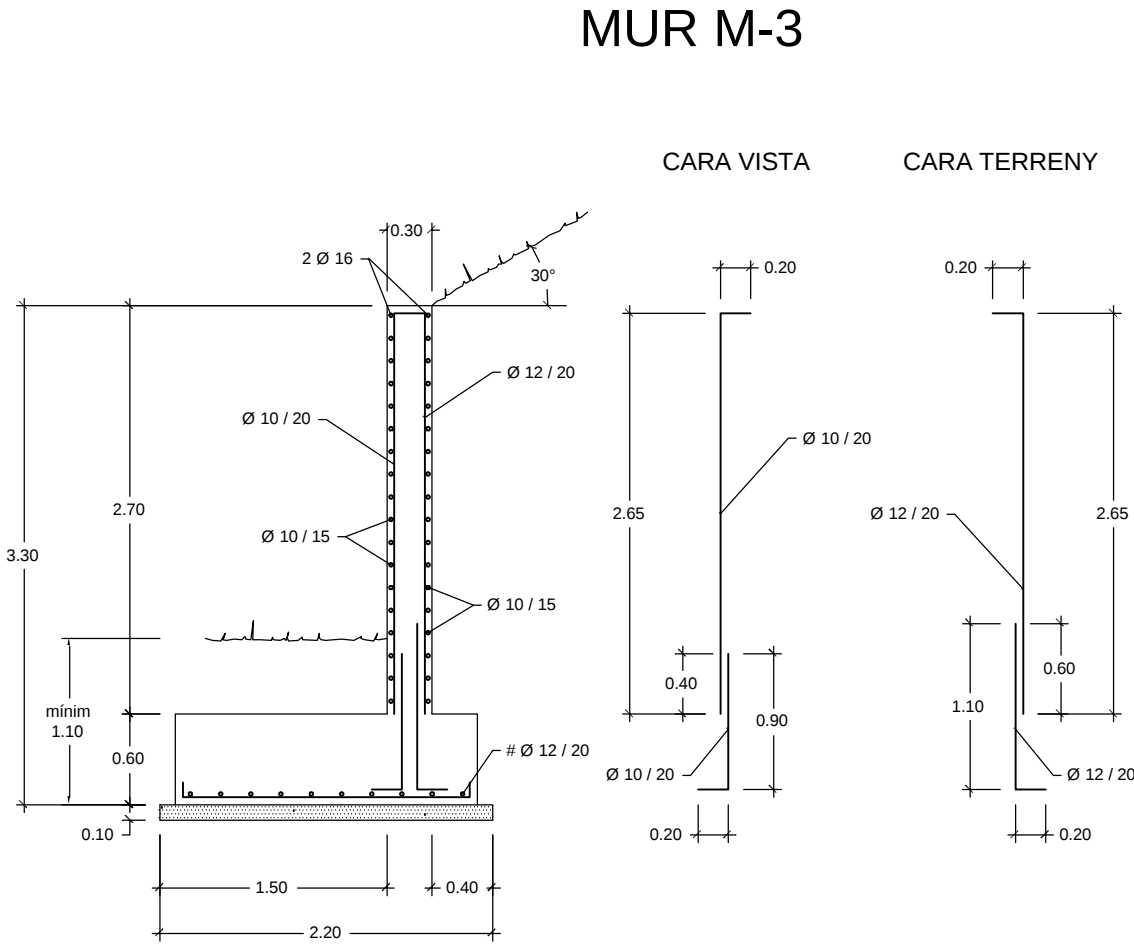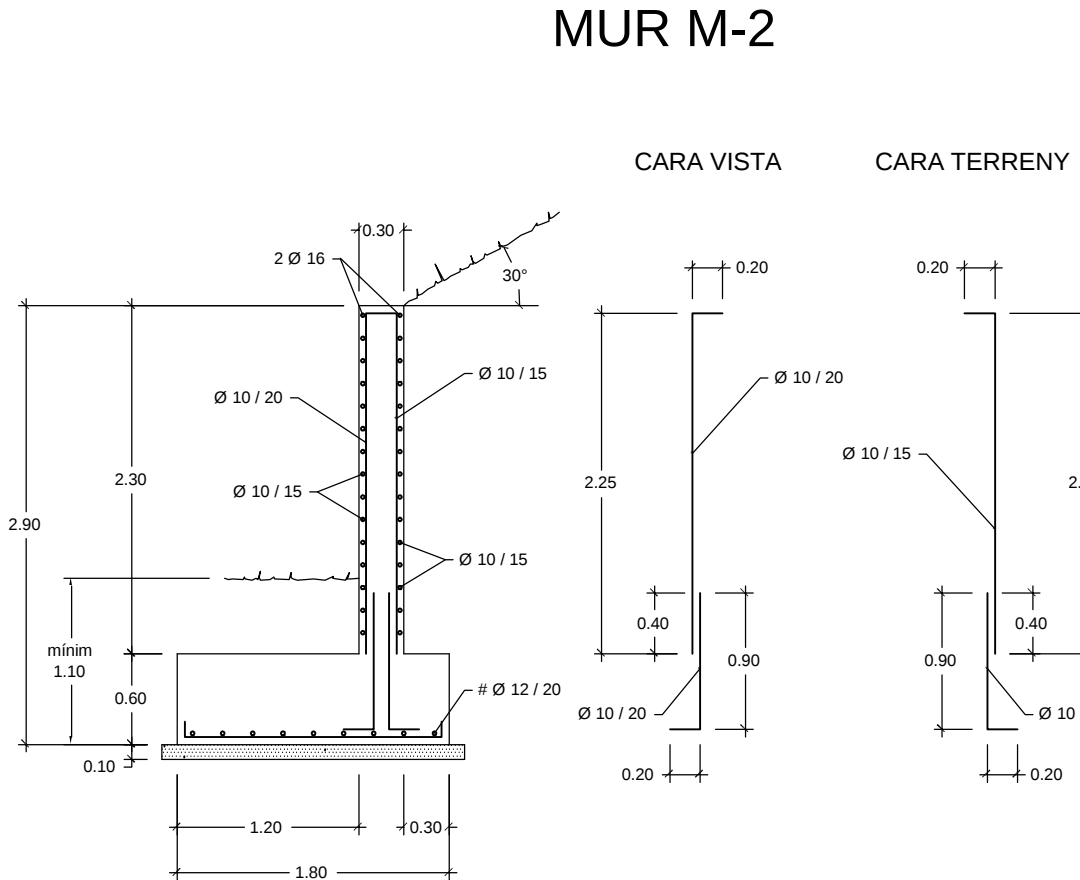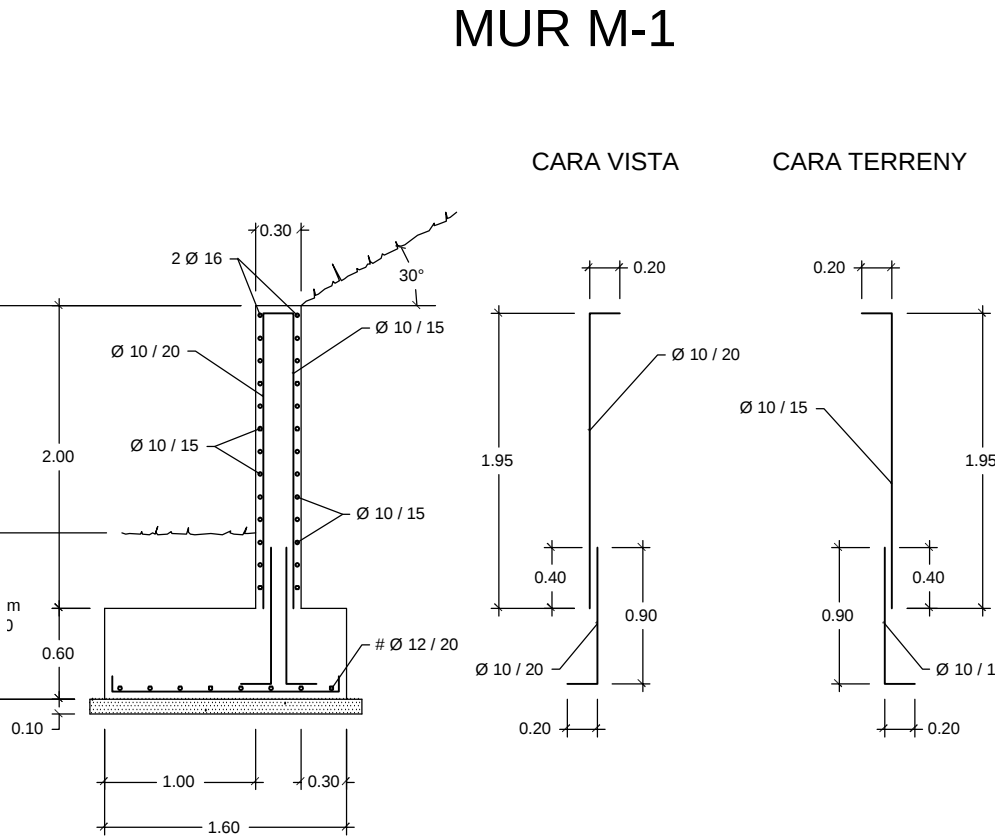

NOTA: ARMADURA PER METRE LINEAL DE MUR

ELEMENTS ESTRUCTURALS DEL MUR	FORMIGÓ			ACER		
	CONTROL	COEF.POND.	TIPUS	CONTROL	COEF.POND.	TIPUS
	NORMAL	1.50	HA-25/B/20/IIa	NORMAL	1.15	B-500S
EXECUCIÓ	NORMAL	1.60				

RECUBRIMENT ARMADURA	
50 MM.	
COEFICIENT DE SEGURETAT	
VOLC M. 1.80	DESL. M. 1.50

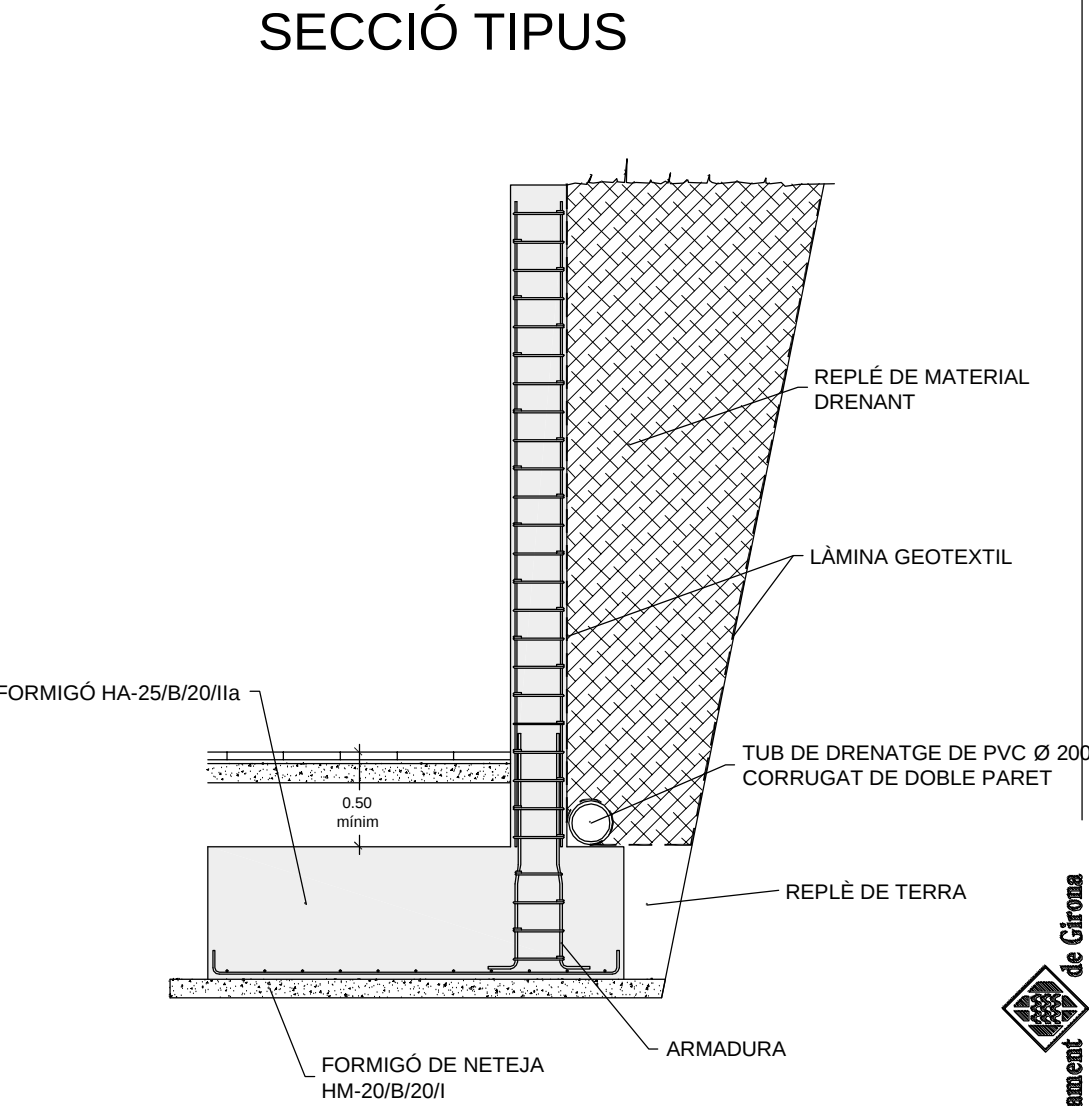



L

PLA ESPECIAL DE MILLORA URBANA U.A. TORROELLA-NESTLÉ


29 DE 65

GIRONA, JUNY DE L'ANY 2003


8
 9
 10
 11
 12
 13
 14
 15
 16

ESCALA 1:200


SERVEIS TÈCNICS MUNICIPALS

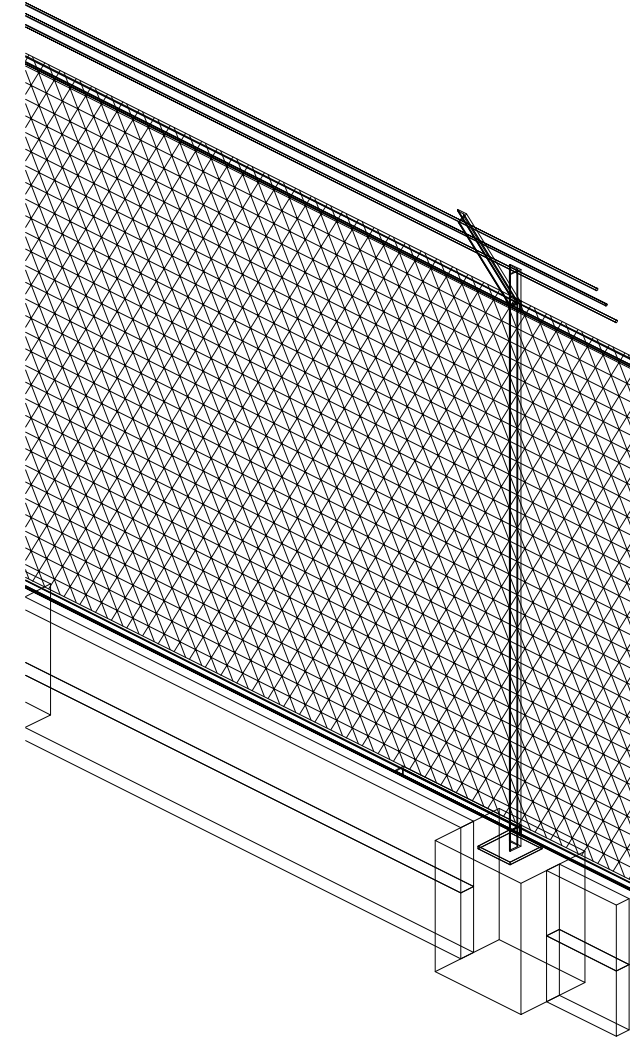

TANCA TIPUS "A"

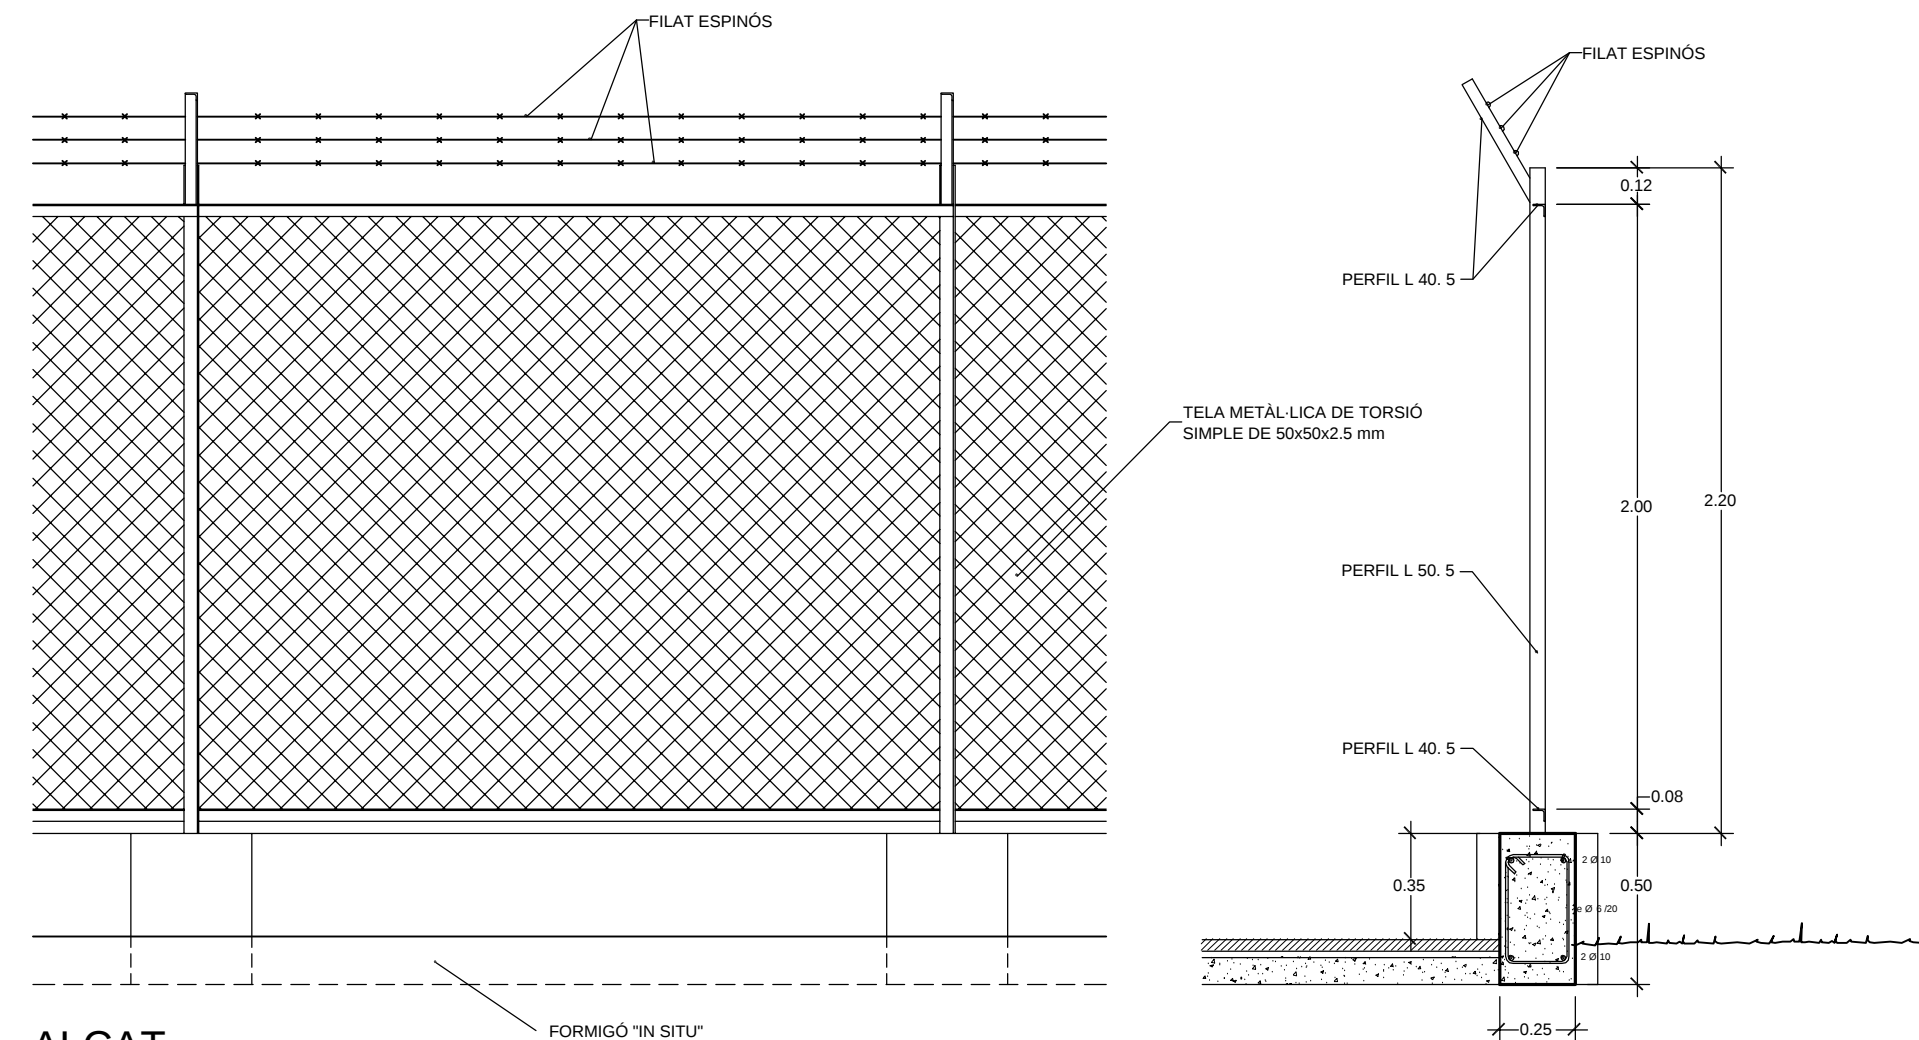


ALÇAT

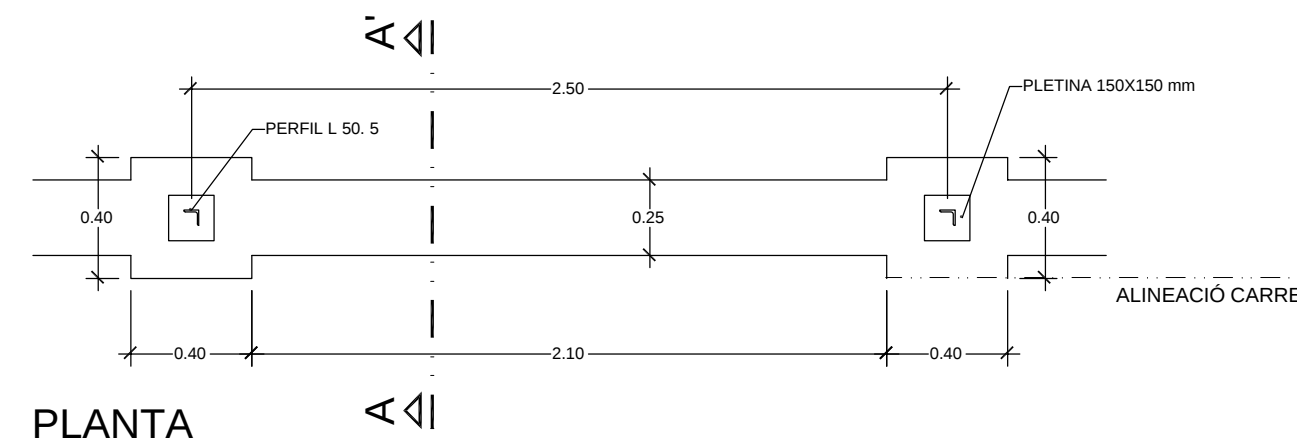


PLANTA

SECCIÓ A-A'

TANCA TIPUS "B"

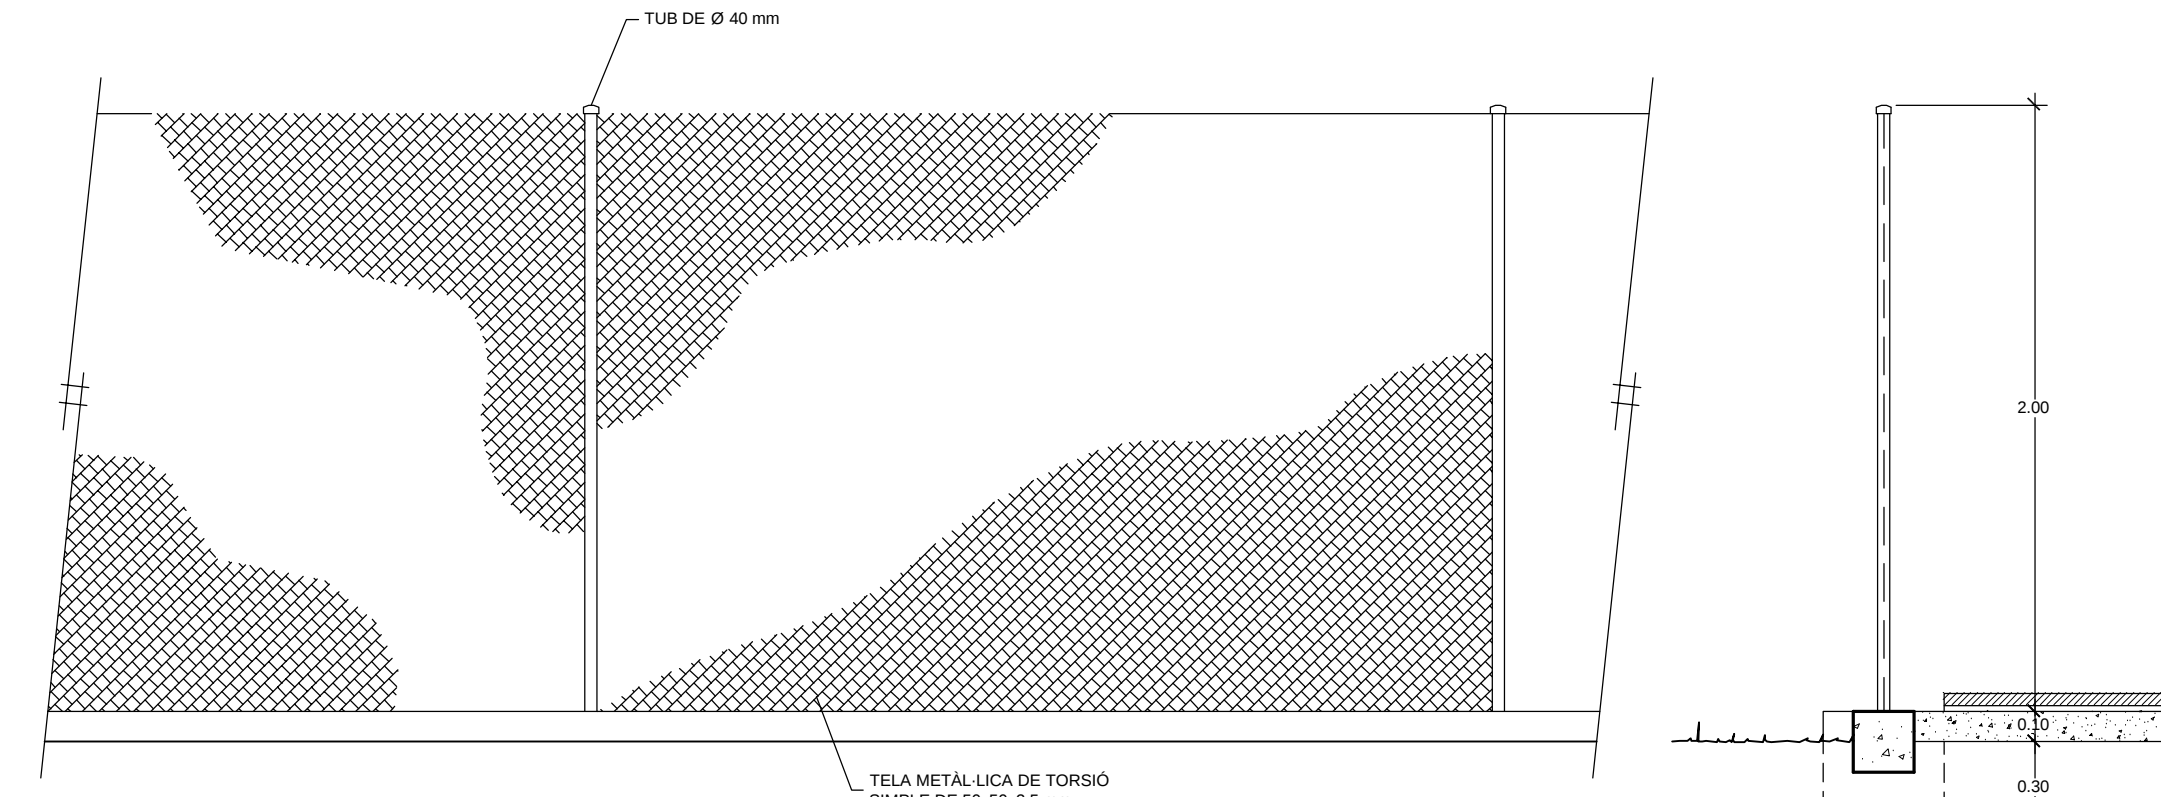


ALÇAT

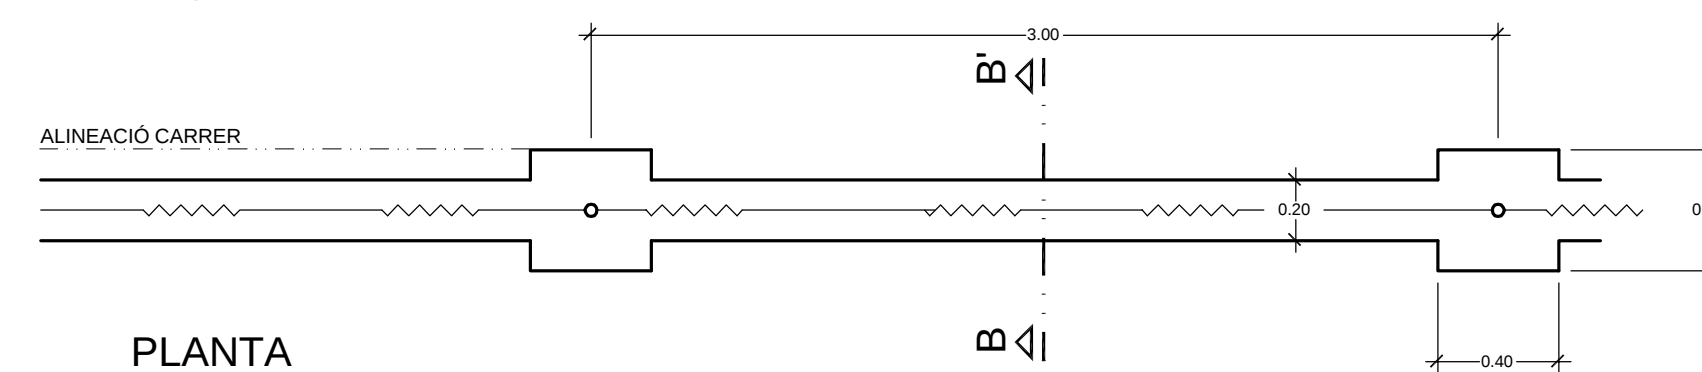


PLANTA

SECCIÓ B-B'


TANCA TIPUS "C"

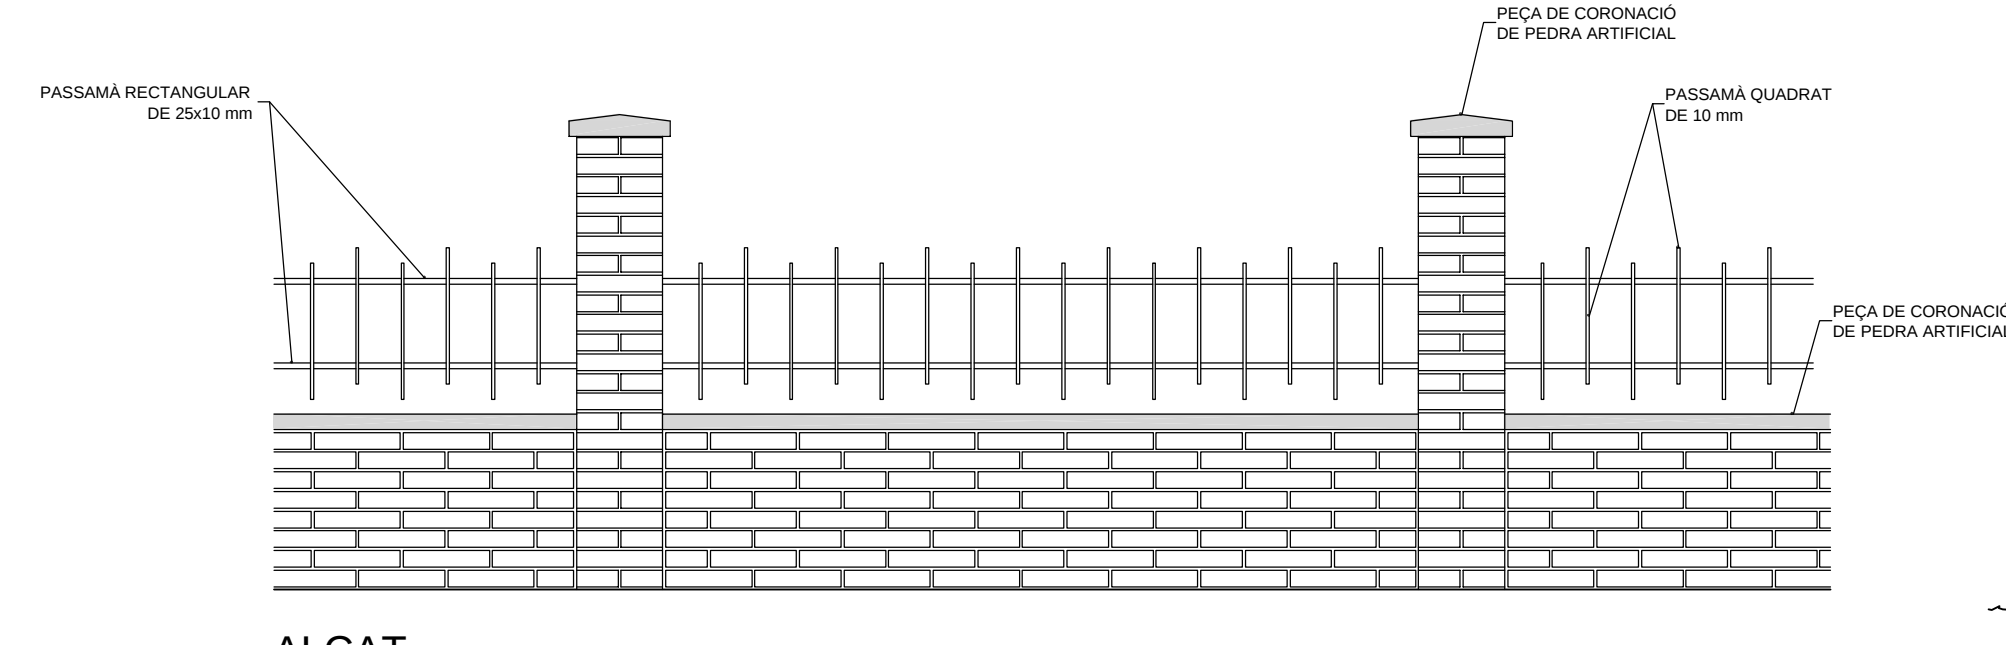

ALÇAT

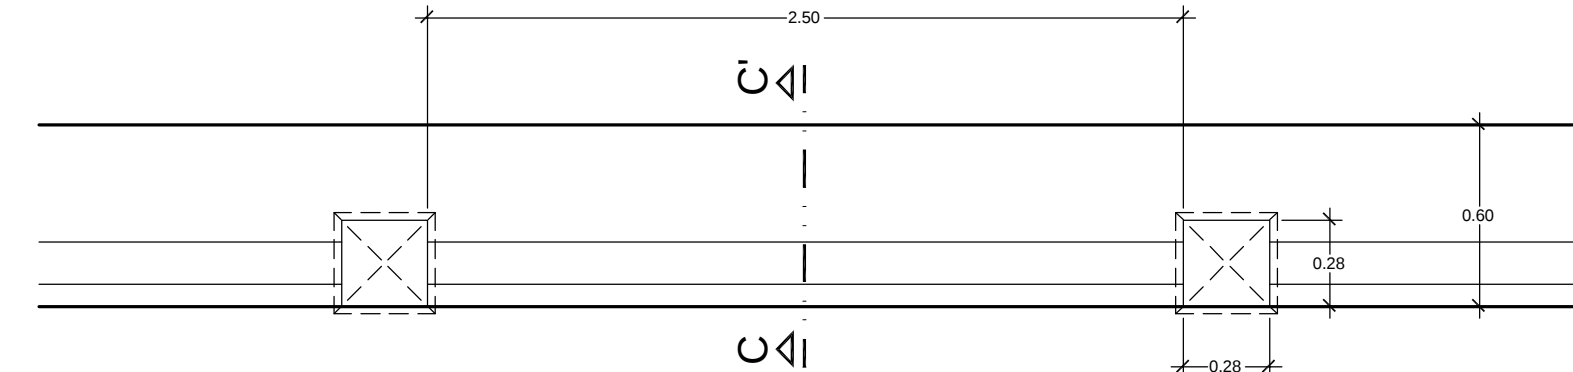


PLANTA

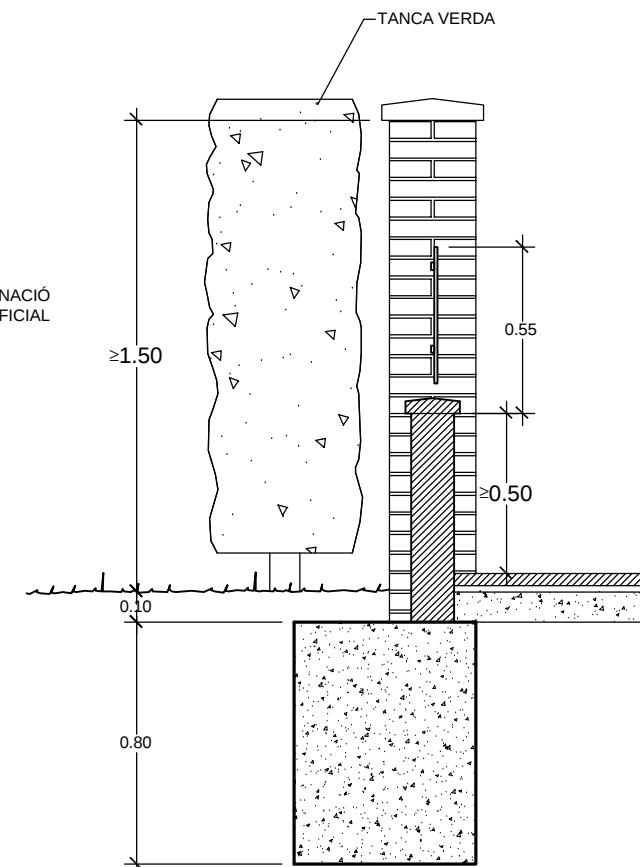


SECCIÓ C-C'

BARRERA DE SEGURETAT-TIPUS D'EXTREM ANCORAT


ALÇAT
ESCALA: 1/50

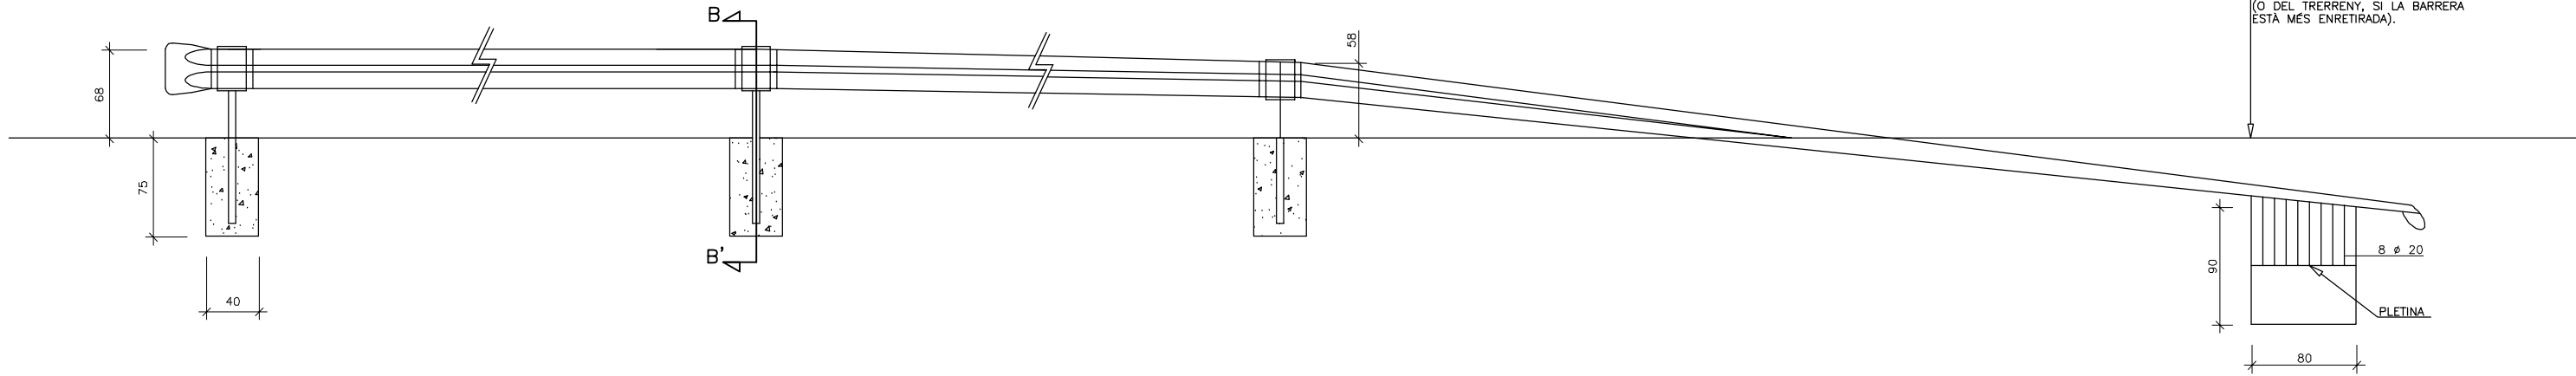


PLANTA
ESCALA: 1/50

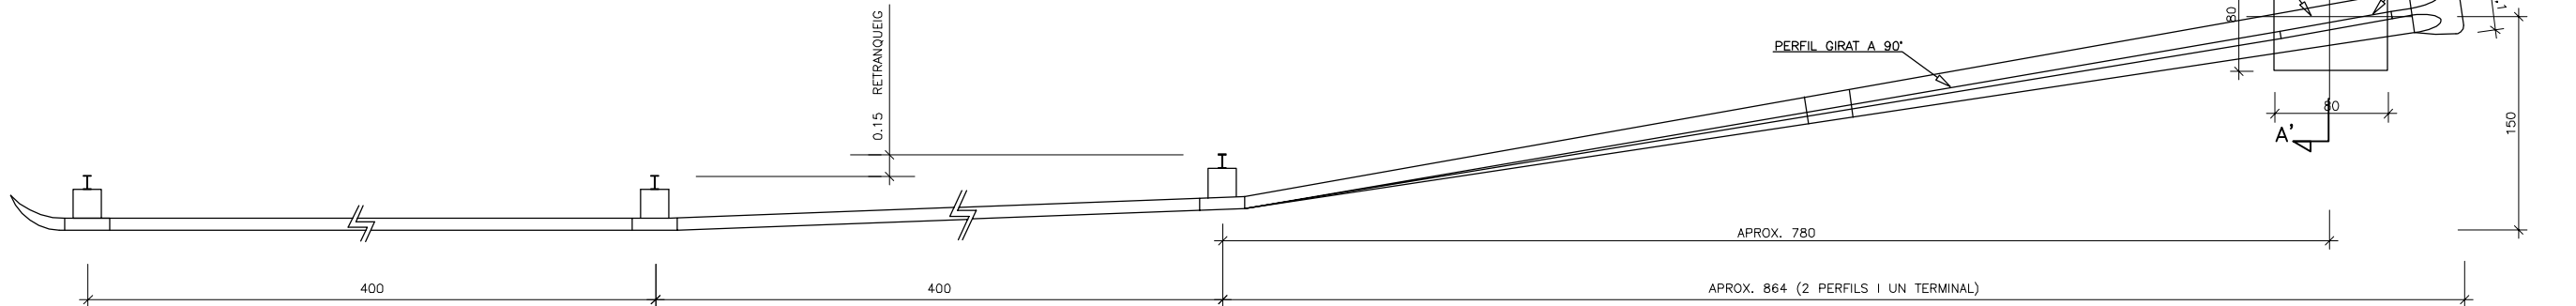


SECCIÓ A-A'
ESCALA: 1/30

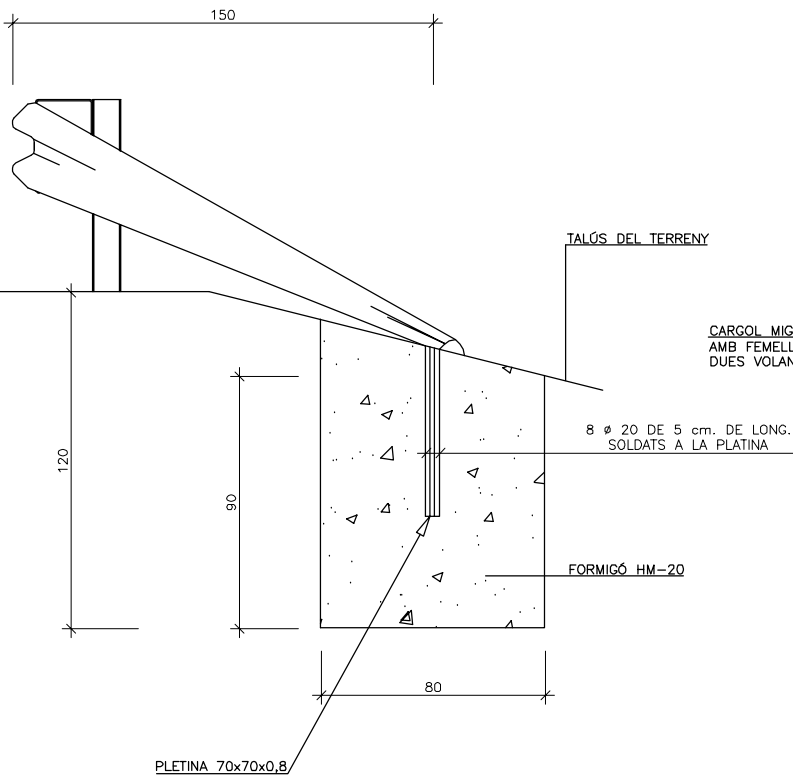

DETALL "B"
ESCALA: 1/4

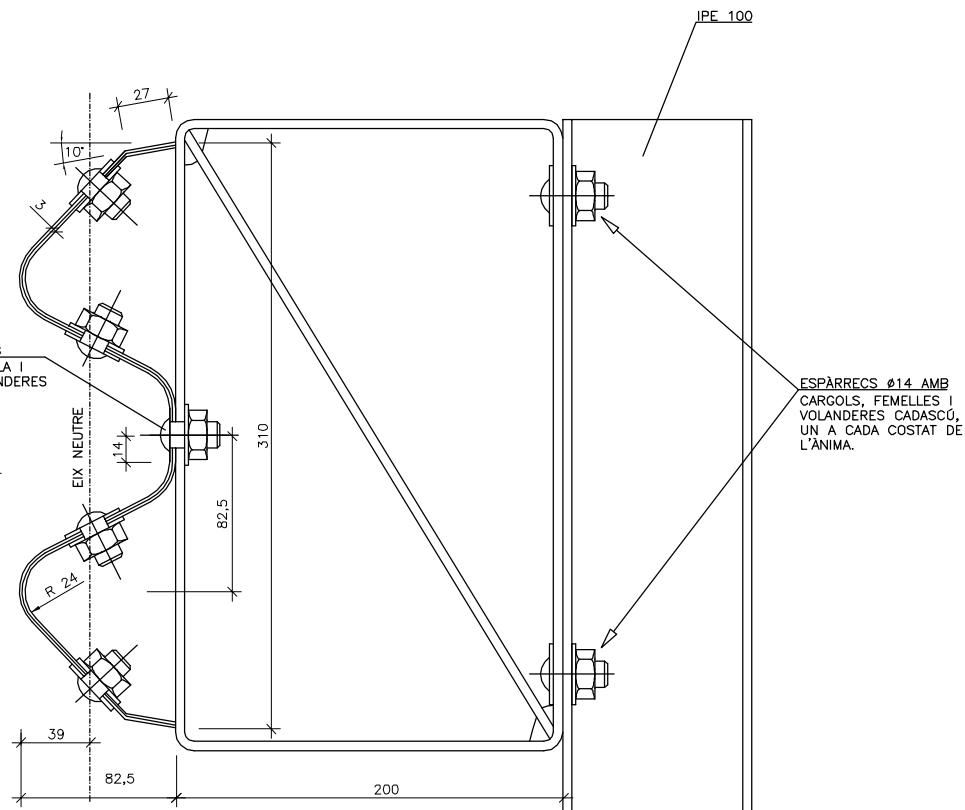


SECCIÓ B-B'
ESCALA: 1/20

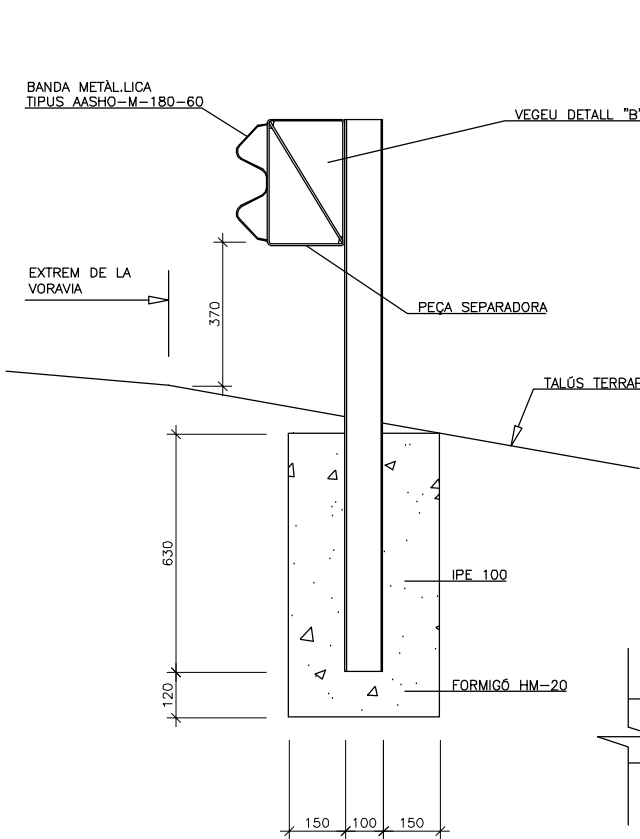

TIPUS D'EXTREM LLIURE
PEÇA TERMINAL

ALÇAT
ESCALA: 1/10

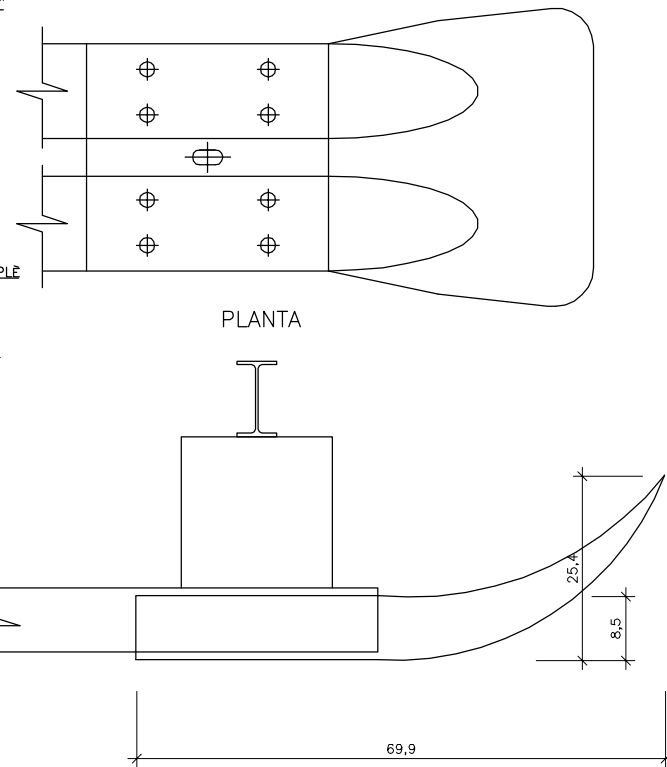

PLA ESPECIAL DE MILLORA URBANA U.A. TORROELLA-NESTLÉ

PROPOSTA OBRES COMPLEMENTÀRIES I RECONSTRUCCIONS
BARRERA DE SEGURETAT
DETALLS CONSTRUCTIUS

P-07.5
32 DE 65

GIRONA, JUNY DE L'ANY 2003

ESCALES VÀRIES

SERVEIS TÈCNICS MUNICIPALS