


PLANTA PRIMERA (ESCALA 1/500)

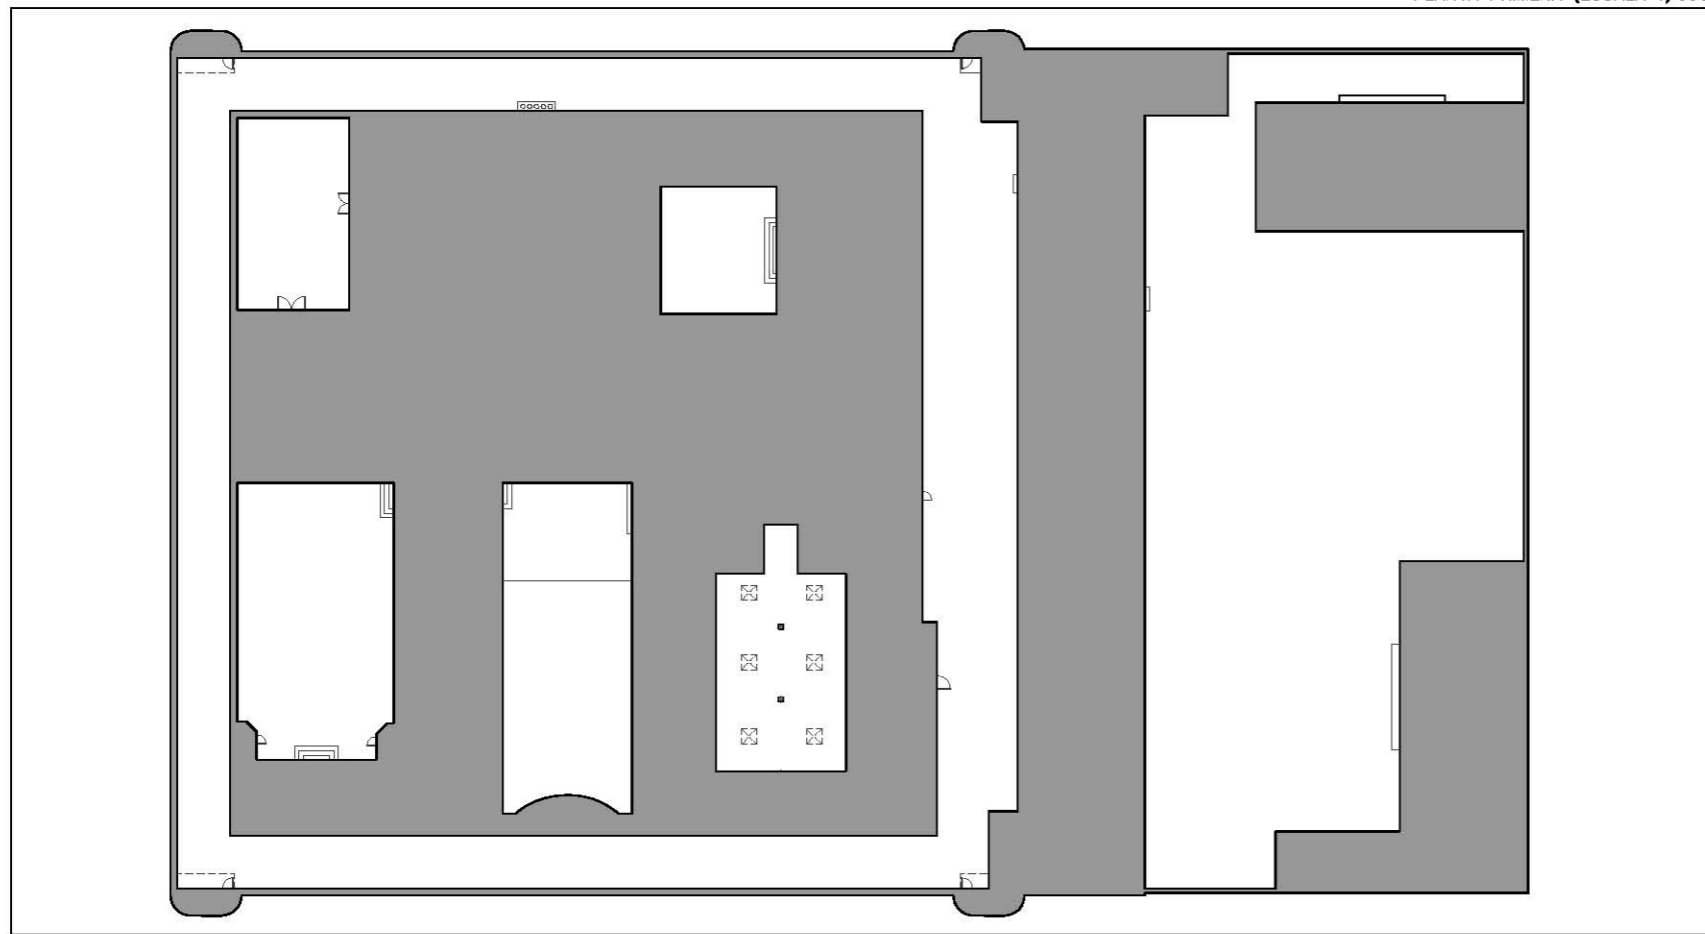

PLANTA BAIXA (ESCALA 1/500)



VISTA 1




VISTA 2



VISTA 3



VISTA 4

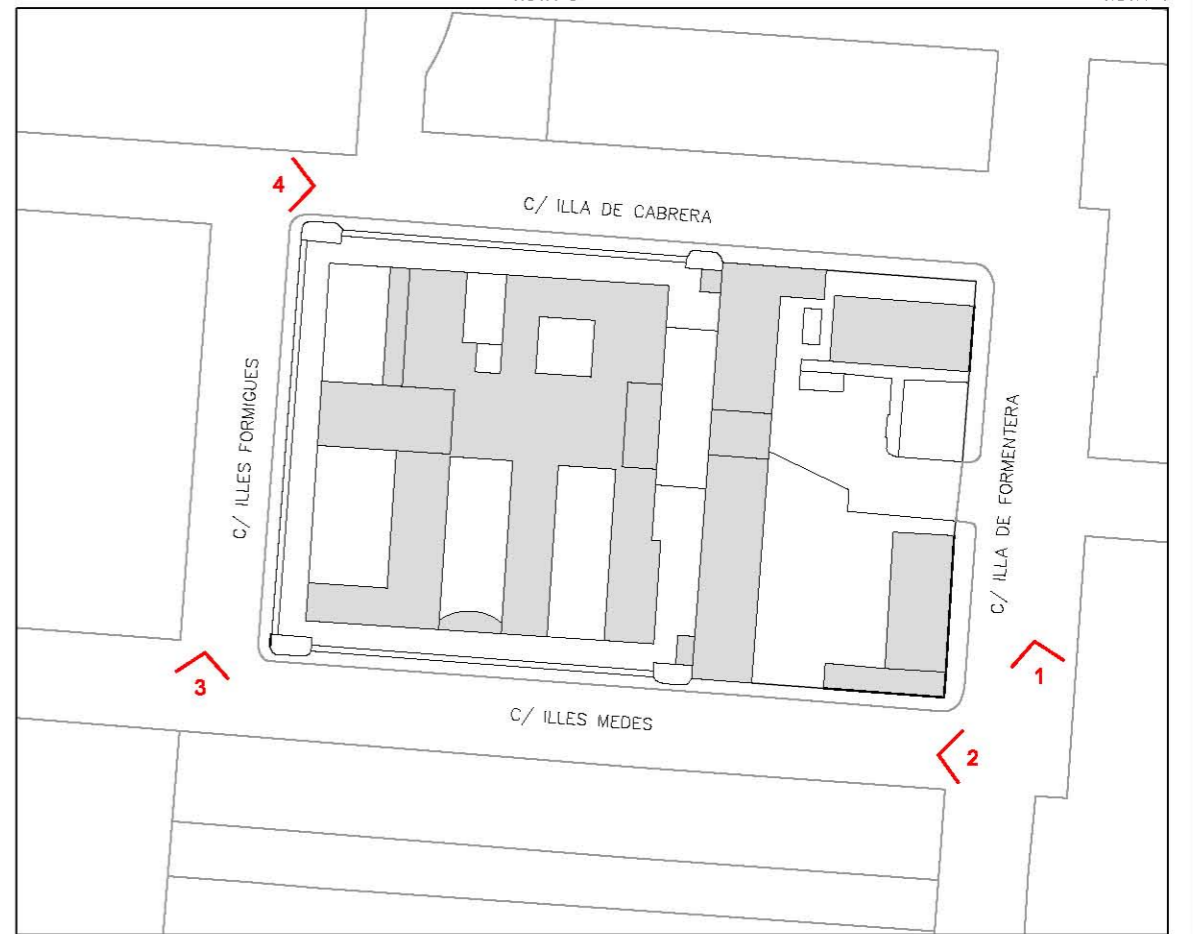

ESCALA 1/1000



1.4

