



ORDENADES	RASANT	126.98	126.90	129.49	131.09	130.23	128.97	127.03
	PAVIMENT ACABAT							
	TERRENY	125.04	128.14	129.87	131.82	131.28	127.99	125.36
DISTÀNCIES	PARCIALS	0.00	48.01	51.73	31.97	31.03	17.49	27.13
	A L'ORIGEN	0.00	48.01	99.74	131.72	162.75	180.25	207.39
NOMBRE DE PERFIL			P2	P3		P4		
ALINEACIONS	EN VERTICAL		Rampa de 5.00% en 131.72m.		Acord en 31.03m	Rampa de 7.17% en 44.63m.		Acord en 57.50m

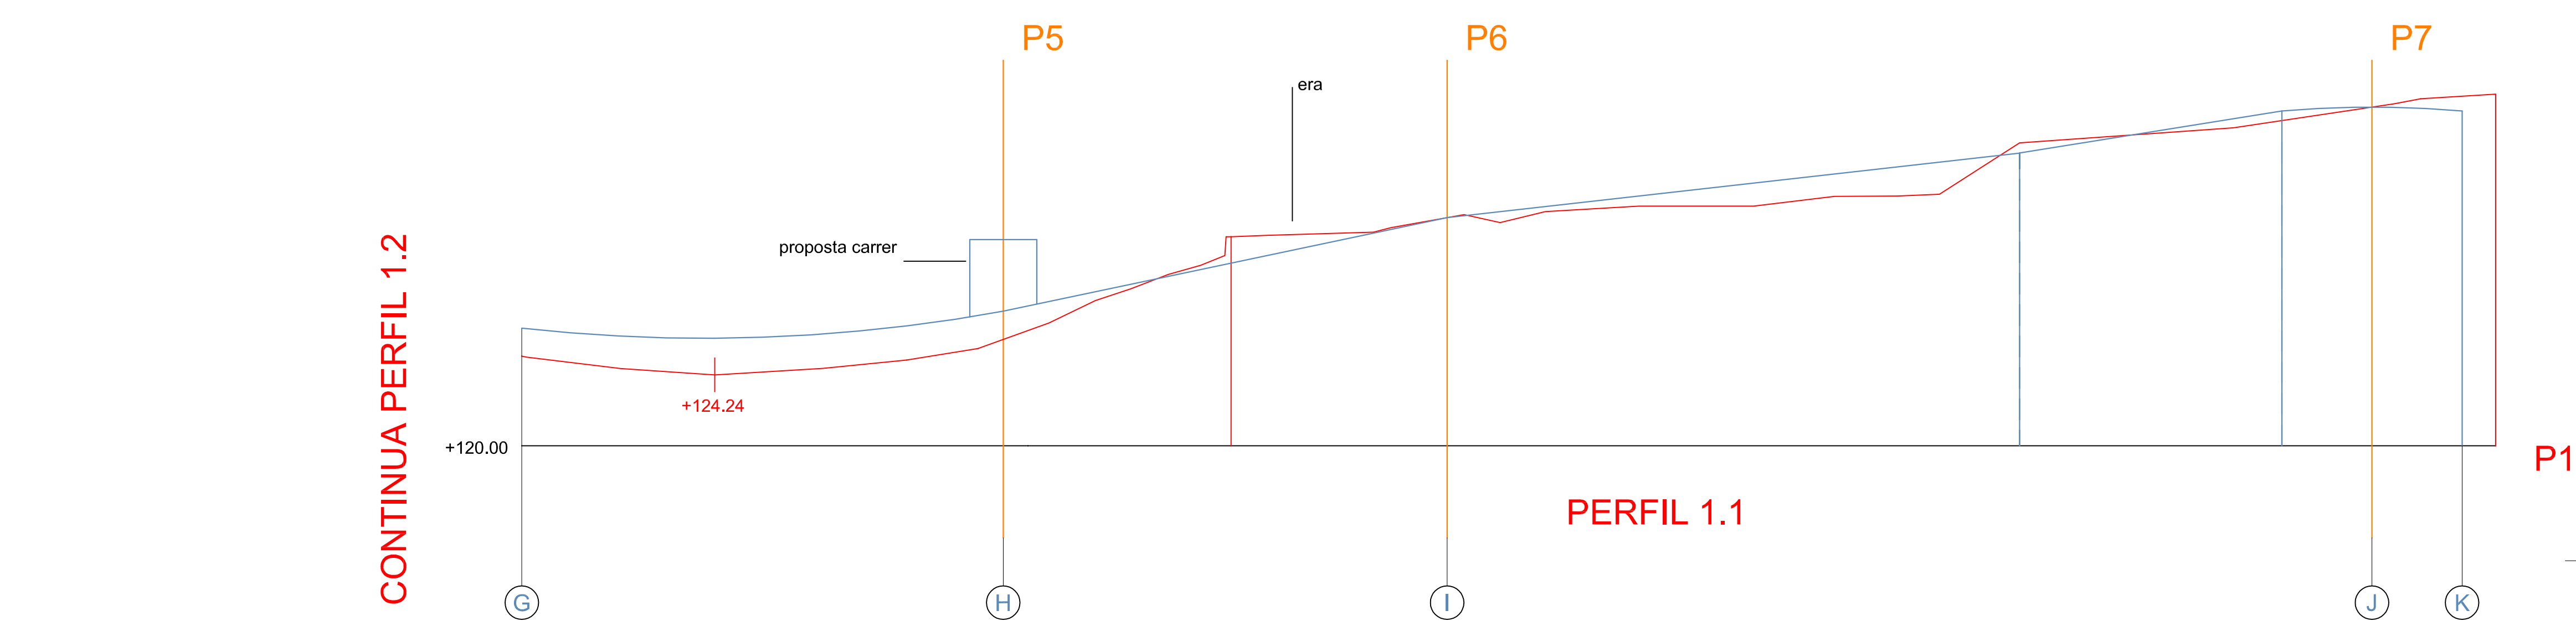

ORDENADES	RASANT	127.03	128.04	133.63	140.23	140.00	
	PAVIMENT ACABAT						
	TERRENY	125.36	126.35	133.63	140.23	140.89	
DISTÀNCIES	PARCIALS	27.13	57.50	53.01	110.45	10.76	
	A L'ORIGEN	207.39	264.88	317.89	428.34	439.11	
NOMBRE DE PERFIL			P5	P6		P7	
ALINEACIONS	EN VERTICAL	Acord en 57.50m	Rampa de 10.5% en 53.01m.	Rampa de 5.5% en 66.06m.	Acord en 4.62m	Rampa de 8.00% en 29.00m.	Acord en 21.53m

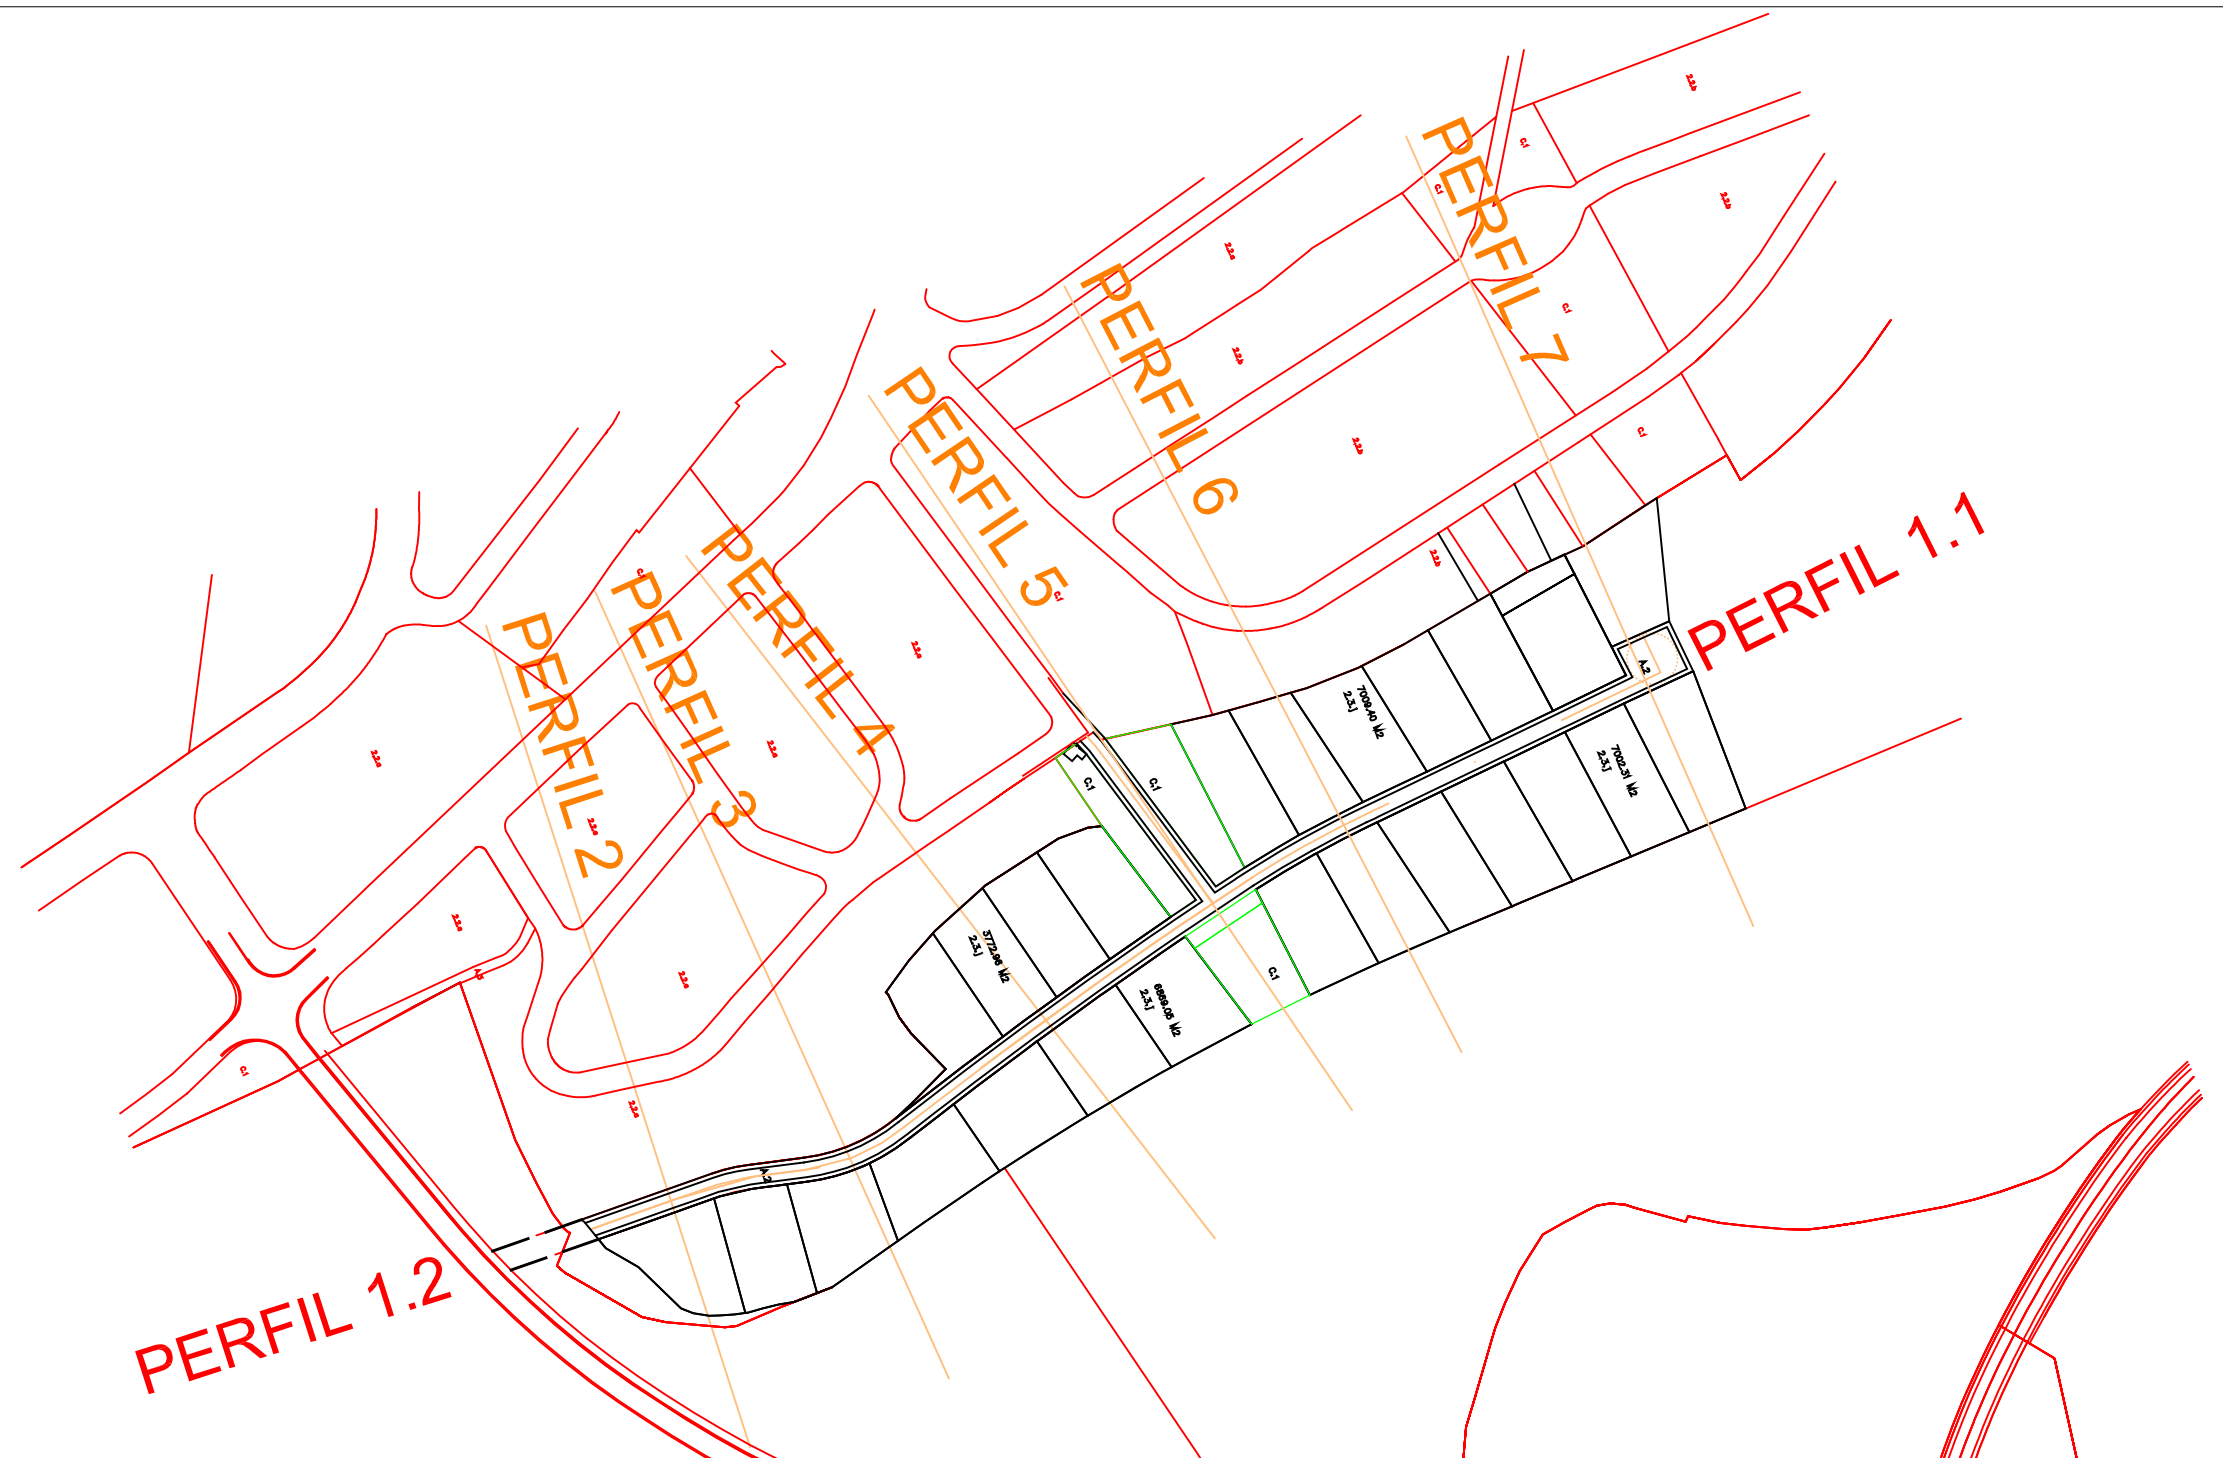

vorera existent

SIMBOLOGIA

	PERFIL RASANT
	PERFIL TERRENY
	COTA RASANT (CR)
	COTA TERRENY (CT)
	PERFIL N°4

