


PLANTA

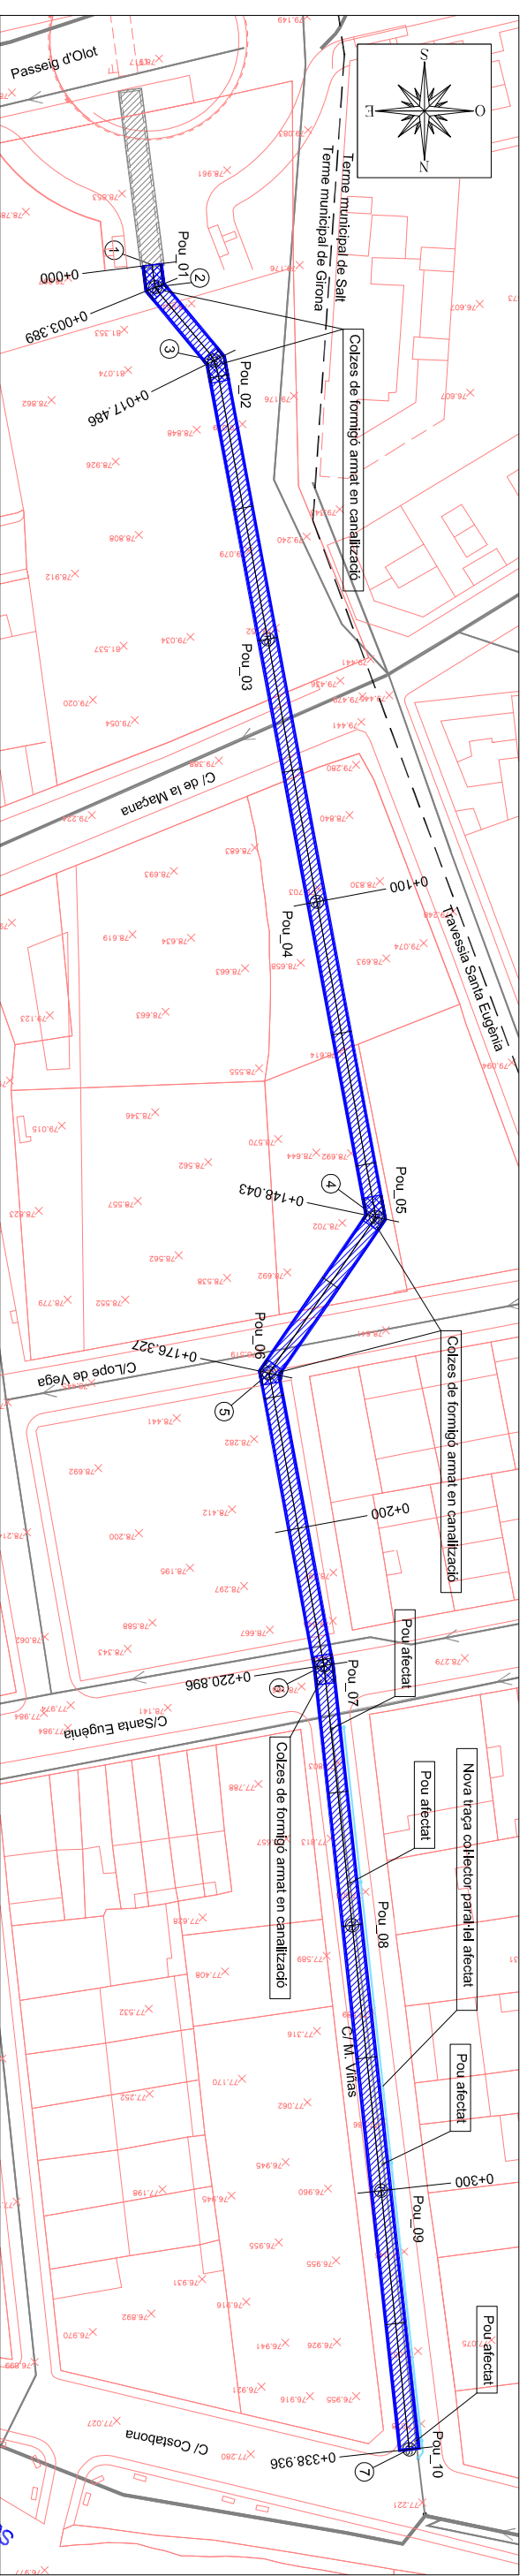

PERFIL LONGITUDINAL



COORDENADES DELS PUNTS SINGULARS

Punt	X	Y
1	483636.2258	4647178.5188
2	483635.7144	4647181.8562
3	483626.9016	4647192.8460
4	483602.7127	4647321.1259
5	483616.6924	4647344.4636
6	483610.4939	4647388.2720
7	483597.6891	4647505.6278

LEGENDA

Planja	Descripció
①	Pou de registre
②	Canonada de sanejament
Longitudinal	
—	Tram sola terra
—	Tram sola paviment
—	Tram sola vorera
—	Col·lector paral·lel atecat

E: HORIZONTAL = 1000		E: VERTICAL = 200	
P.C. 72.50			
Pendent	3.924	3.678	3.841
Profunditat excavació rasa	3.974	3.694	3.881
Cotes de Rasant	75.870	75.783	75.671
Cotes de Terreny	75.853	75.771	75.654
Distàncies a l'origen			
0.000	17.486	40.000	60.000
3.389	20.000	72.450	80.000
		100.000	120.000
		140.000	148.043
		160.000	171.862
		176.327	180.000
		200.000	217.872
		220.000	220.896
		228.502	240.000
		260.000	280.000
		300.000	320.000
		338.936	