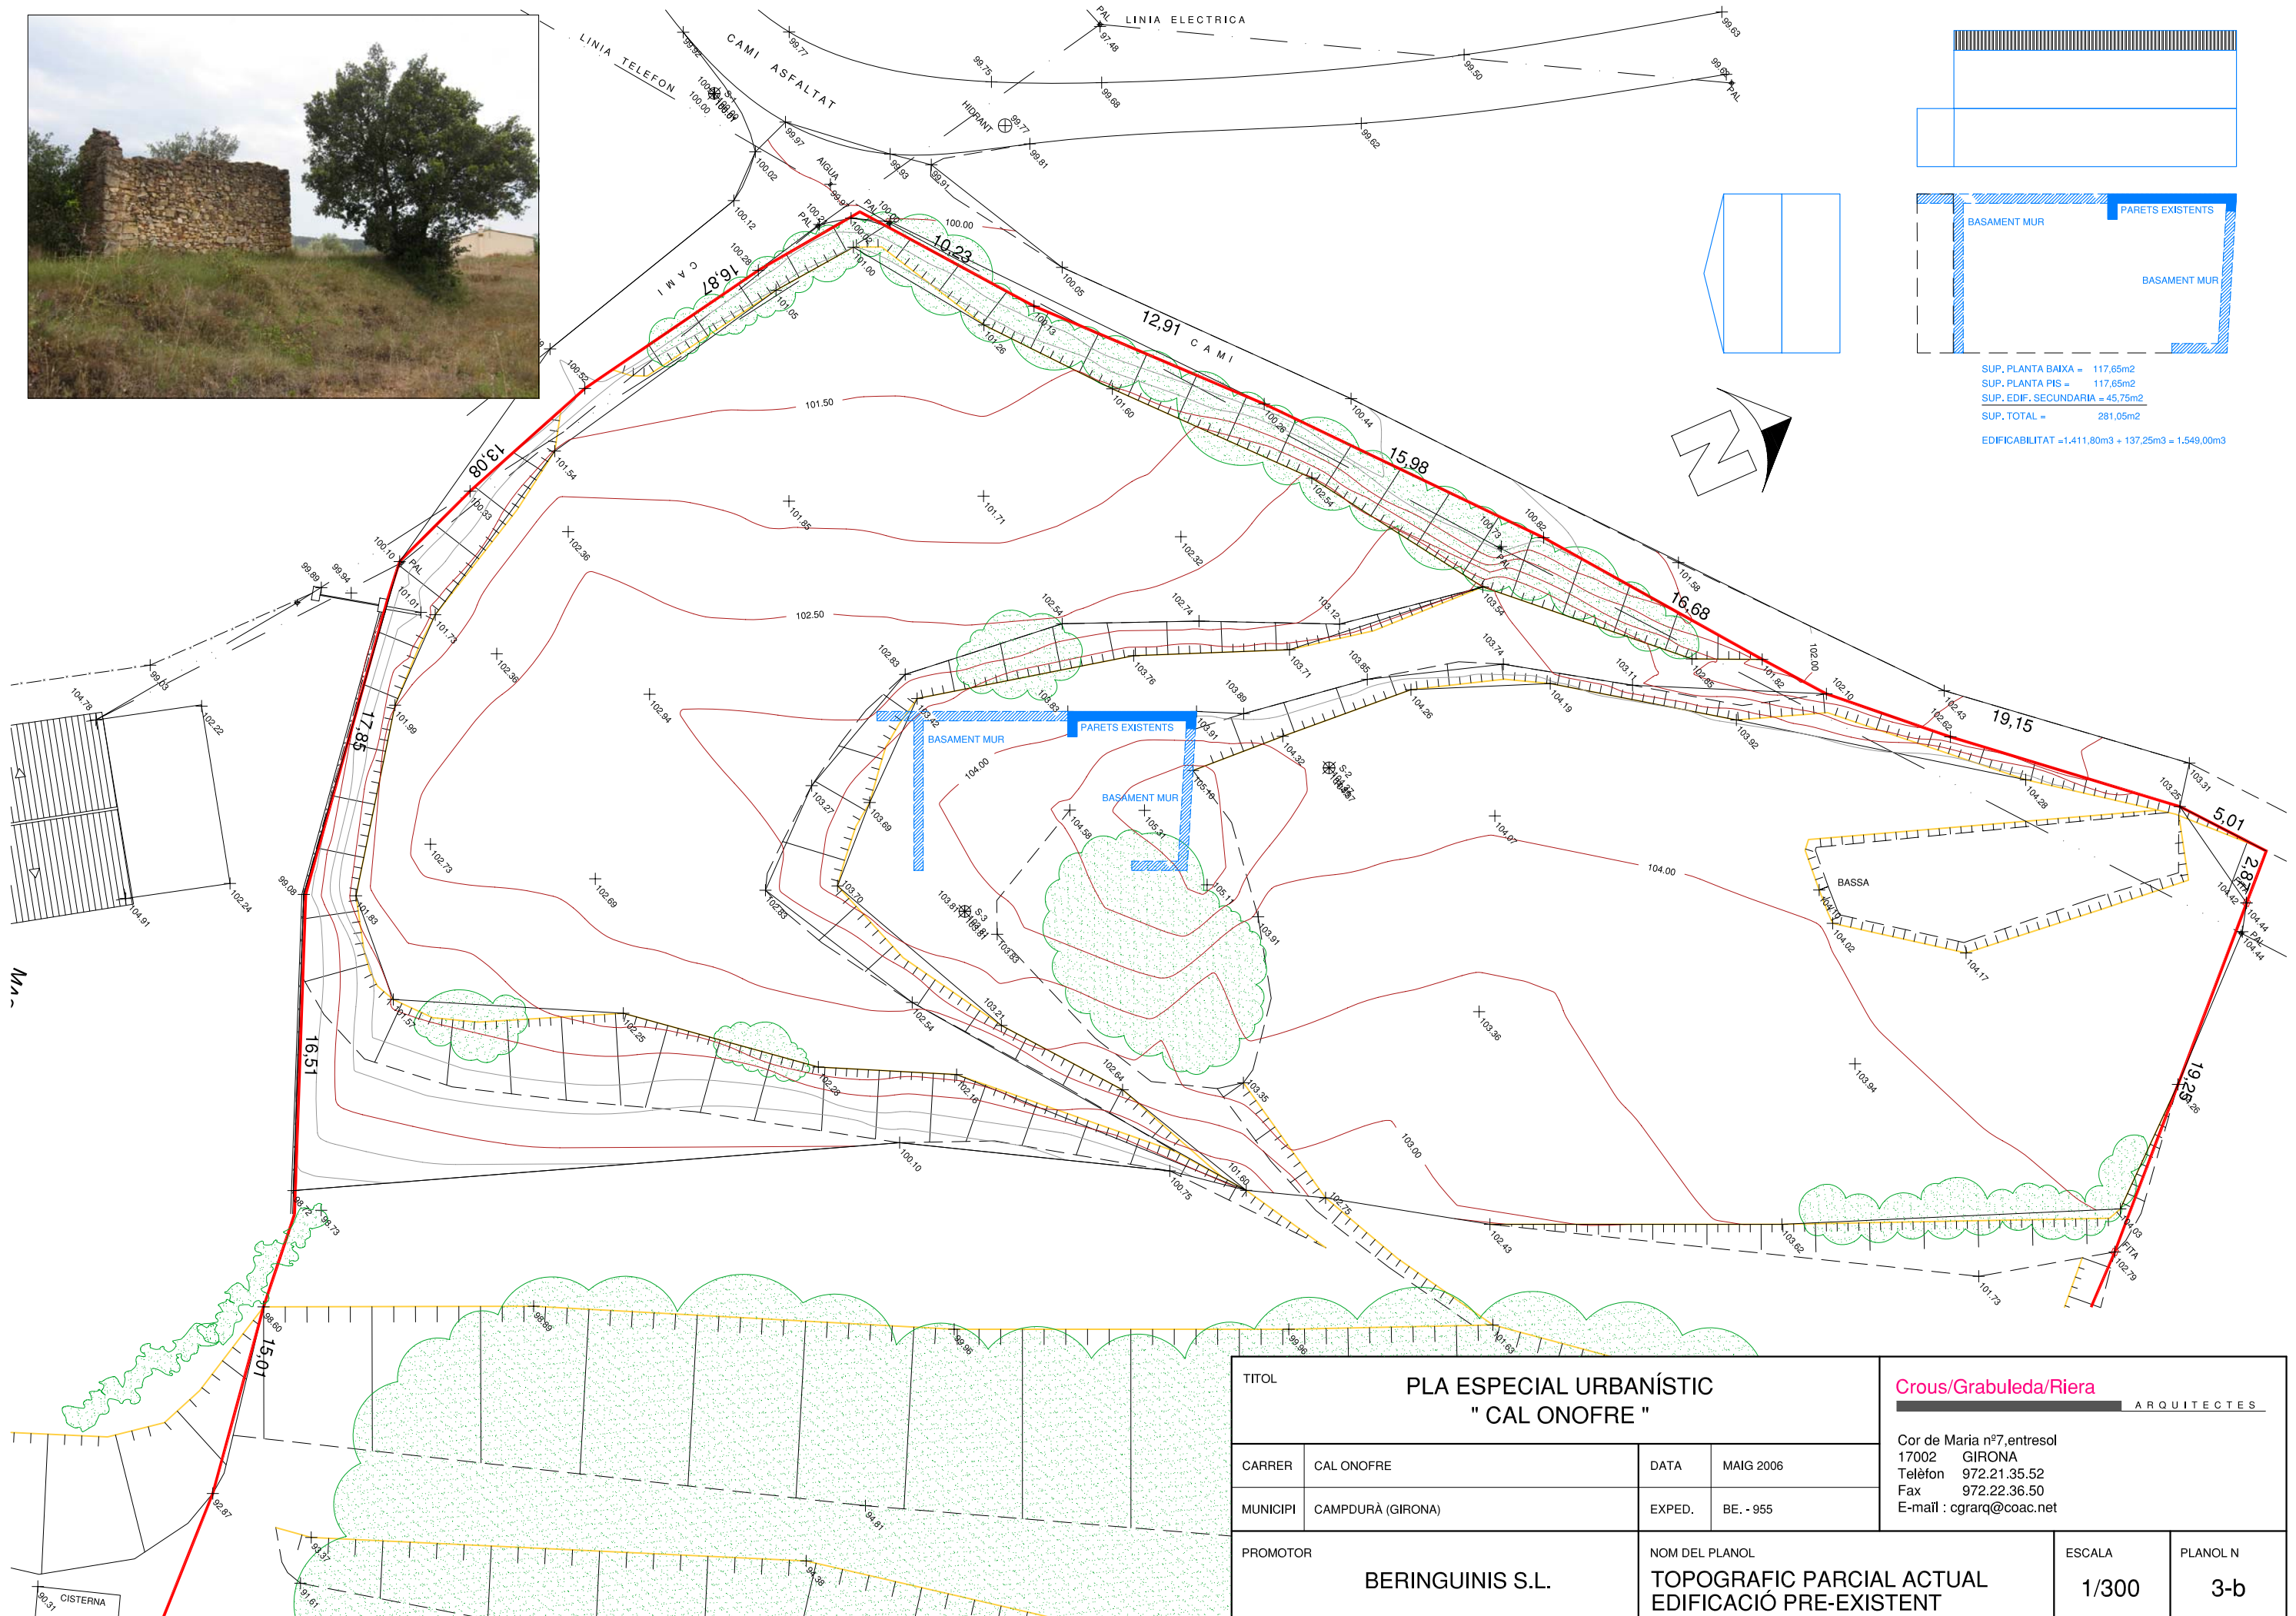


SUP. PLANTA BAIXA = 117,65m²
SUP. PLANTA PIS = 117,65m²
SUP. EDIF. SECUNDARIA = 45,75m²
SUP. TOTAL = 281,05m²
EDIFICABILITAT = 1.411,80m³ + 137,25m³ = 1.549,00m³

TITOL				PLA ESPECIAL URBANÍSTIC " CAL ONOFRE "				Crous/Grabuleda/Riera ARQUITECTES			
CARRER		CAL ONOFRE		DATA		MAIG 2006		Cor de Maria nº7,entresol 17002 GIRONA Telèfon 972.21.35.52 Fax 972.22.36.50 E-mail : cgrarq@coac.net			
MUNICIPI		CAMPDURÀ (GIRONA)		EXPED.		BE. - 955					
PROMOTOR				NOM DEL PLANOL				ESCALA		PLANOL N	
BERINGUINIS S.L.				TOPOGRAFIC PARCIAL ACTUAL EDIFICACIÓ PRE-EXISTENT				1/300		3-b	