


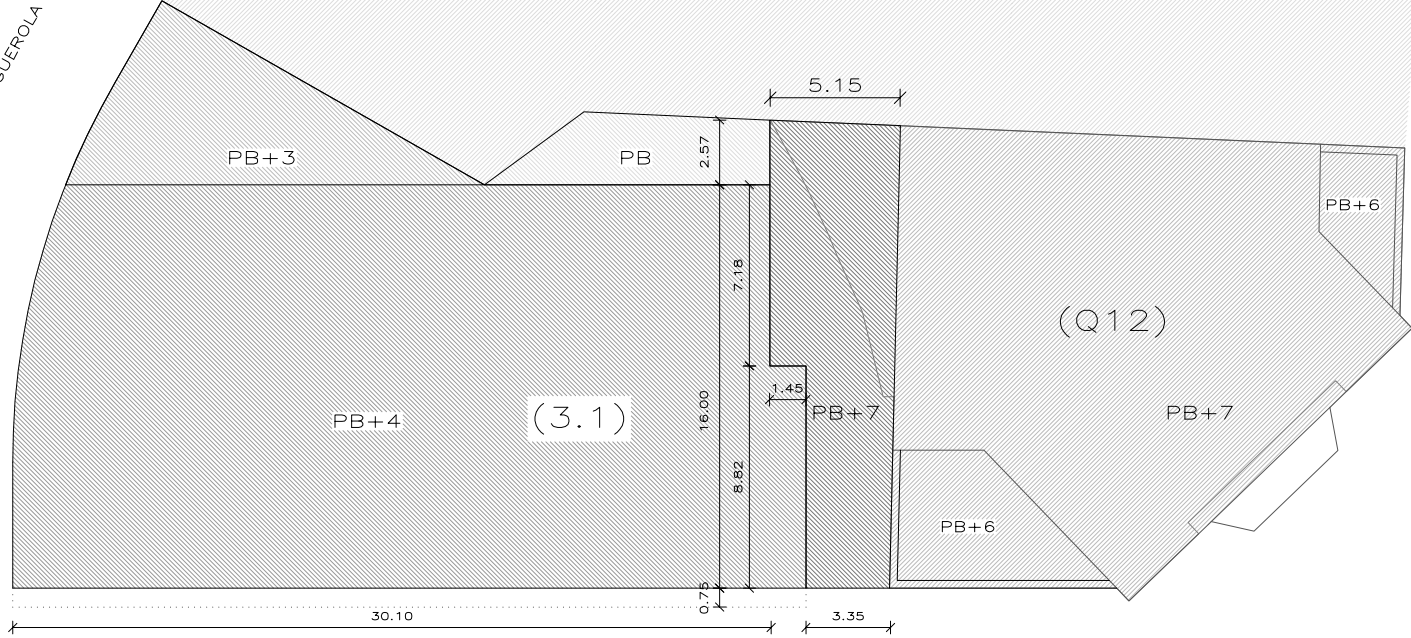


CARRER FIGUEROLA





CARRER ARTILLERS

AVINGUDA JAUME Ier

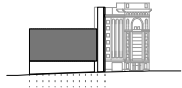



voladís

àrea 23.80(m2)
volum 95.20(m3)

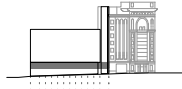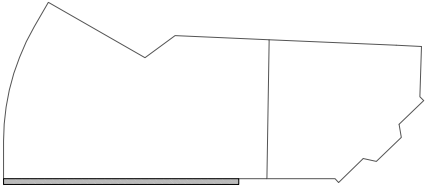



planta altell

àrea 498.00(m2)
volum 1444.20(m3)

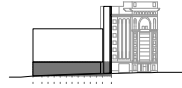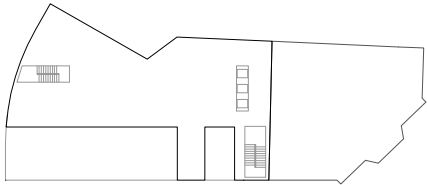



planta baixa

àrea 673.42(m2)
volum 4040.52(m3)

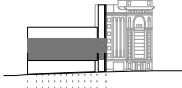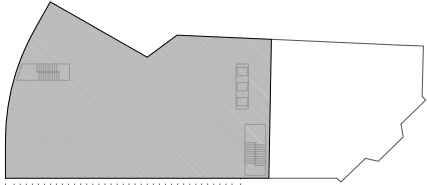



1 unitat
plantes 123

àrea 633.89(m2)
volum 2028.45(m3)
àrea 1901.67(m2)
volum 6085.34(m3)

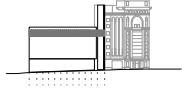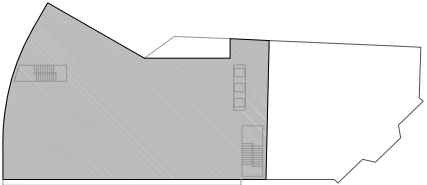


planta 4

àrea 571.89(m2)
volum 1830.05(m3)

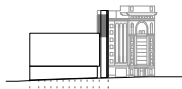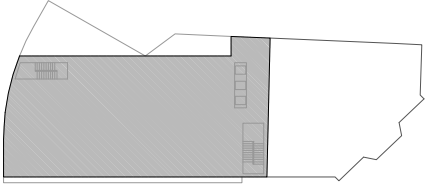

1 unitat
plantes 567

àrea 75.50(m2)
volum 241.60(m3)
àrea 226.50(m2)
volum 724.80(m3)

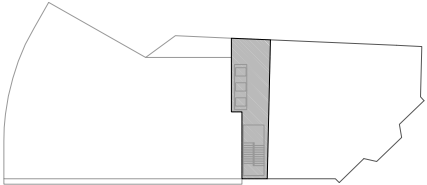

total hotel àrea 3373.48 (m2)
 volum 12680.71 (m3)

NÚM. PLANTA_ORDENACIÓ.dwg Po1 1/1

ESCALES A3 1/300 1/1000

A1 ABRIL 2003

DATA

PLANOL

©AUTORS

PASSEIG DE BLAY 34

COL.LABORADORS

SPAIN

17800 OLOT

RCR ARANDA PIGEM VILALTA ARQUITECTES

TEL 972269105 FAX 972267558 E.MAIL rcr.architectes@coac.es

PLANTA GENERAL D'ORDENACIÓ

PROJECTE

PROMOTORS

EMPLAÇAMENT

PLA ESPECIAL URBANÍSTIC HOTEL ULTÒNIA

III-II5

SUD-EST SL / JOAN AGUSTÍ AGUSTÍ

AVINGUDA JAUME I, 22, 17001 GIRONA