

60

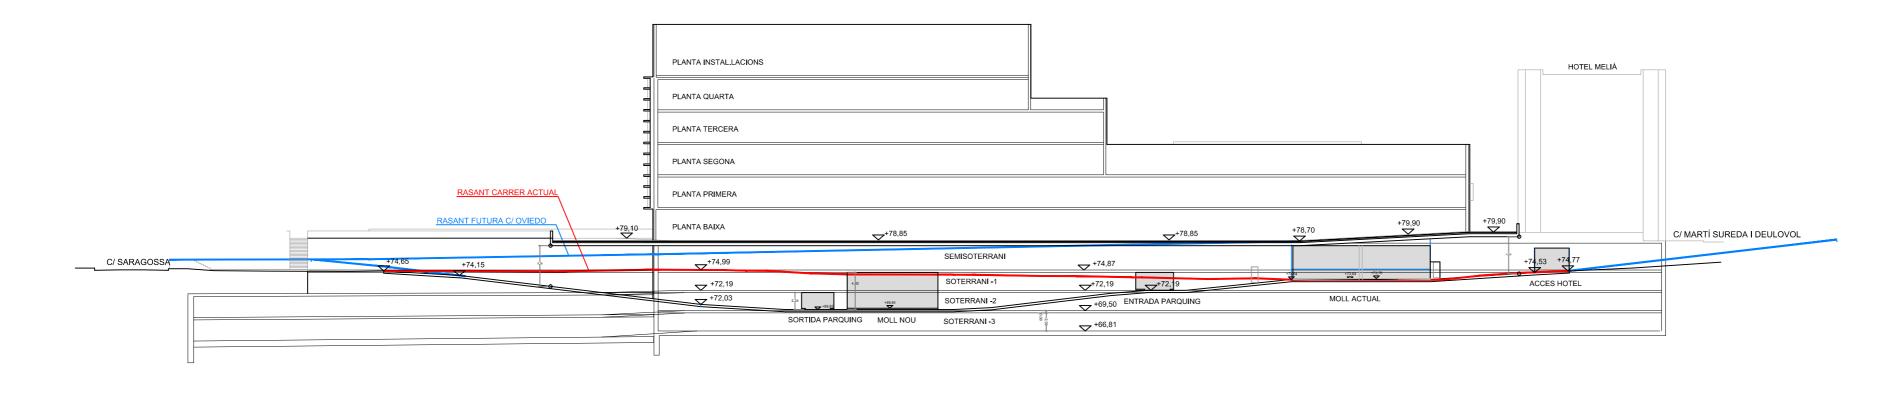

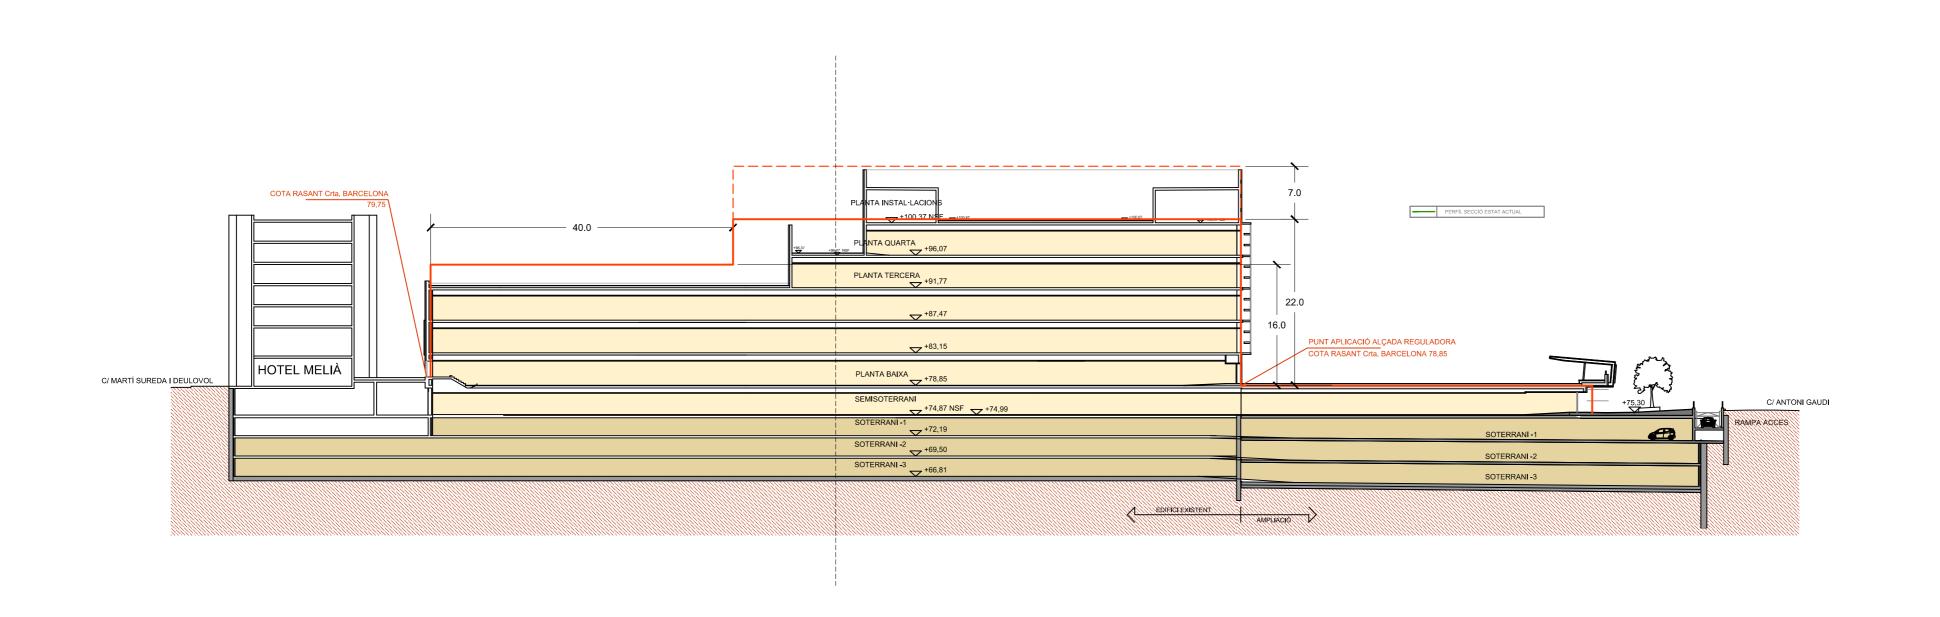

COMERCIAL APARCAMENT